


FOOTING SCHEDULE			
MARK	SIZE	REINF.	TOP/FTG. ELEV.
F1	8'-9"X8'-9"X1'-6"	9-#6 BARS EW.	741'-4"
F2	11'-9"X11'-9"X2'-0"	12-#7 BARS EW.	729'-4"
F3	10'-0"X10'-0"X1'-6"	11-#6 BARS EW.	739'-4" OR 729'-4"
F4	2'-6"X1'-0" CONT.	3-#5 BARS CONT.	SEE PLAN
F5	4'-0"X1'-0" CONT.	4-#5 BARS CONT.	SEE PLAN
F6	6'-0"X1'-0" CONT.	6-#5 BARS CONT.	729'-4"
F7	5'-0"X1'-0" CONT.	5-#5 BARS CONT.	729'-4"
F8	4'-0"X4'-0"X1'-0"	4-#5 BARS E.W.	739'-4"
F9	13'-0"X13'-0"X2'-0"	14-#7 BARS E.W.	729'-4"
F10	2'-0"X1'-0" CONT.	3-#5 BARS CONT.	SEE PLAN

**NOTES:**

- "FX" INDICATES FOOTING MARK (SEE FOOTING SCHEDULE)
- REFER TO SHEETS S-5 AND S-6 FOR TYP. DETAILS AND GENERAL NOTES
- FOR DIMENSIONS AND DETAILS FOR SIDEWALK SEE SITE PLAN
- 12" CONCRETE GRADE WALLS ARE REINFORCED AS SHOWN ON SECTION 5, SHEET S-6.
- COLUMN FOOTINGS ARE CENTERED ON COLUMN CENTERLINES UNLESS NOTED OTHERWISE. CONTINUOUS WALL FOOTINGS ARE CENTERED ON FOUNDATION WALL UNLESS NOTED OTHERWISE.

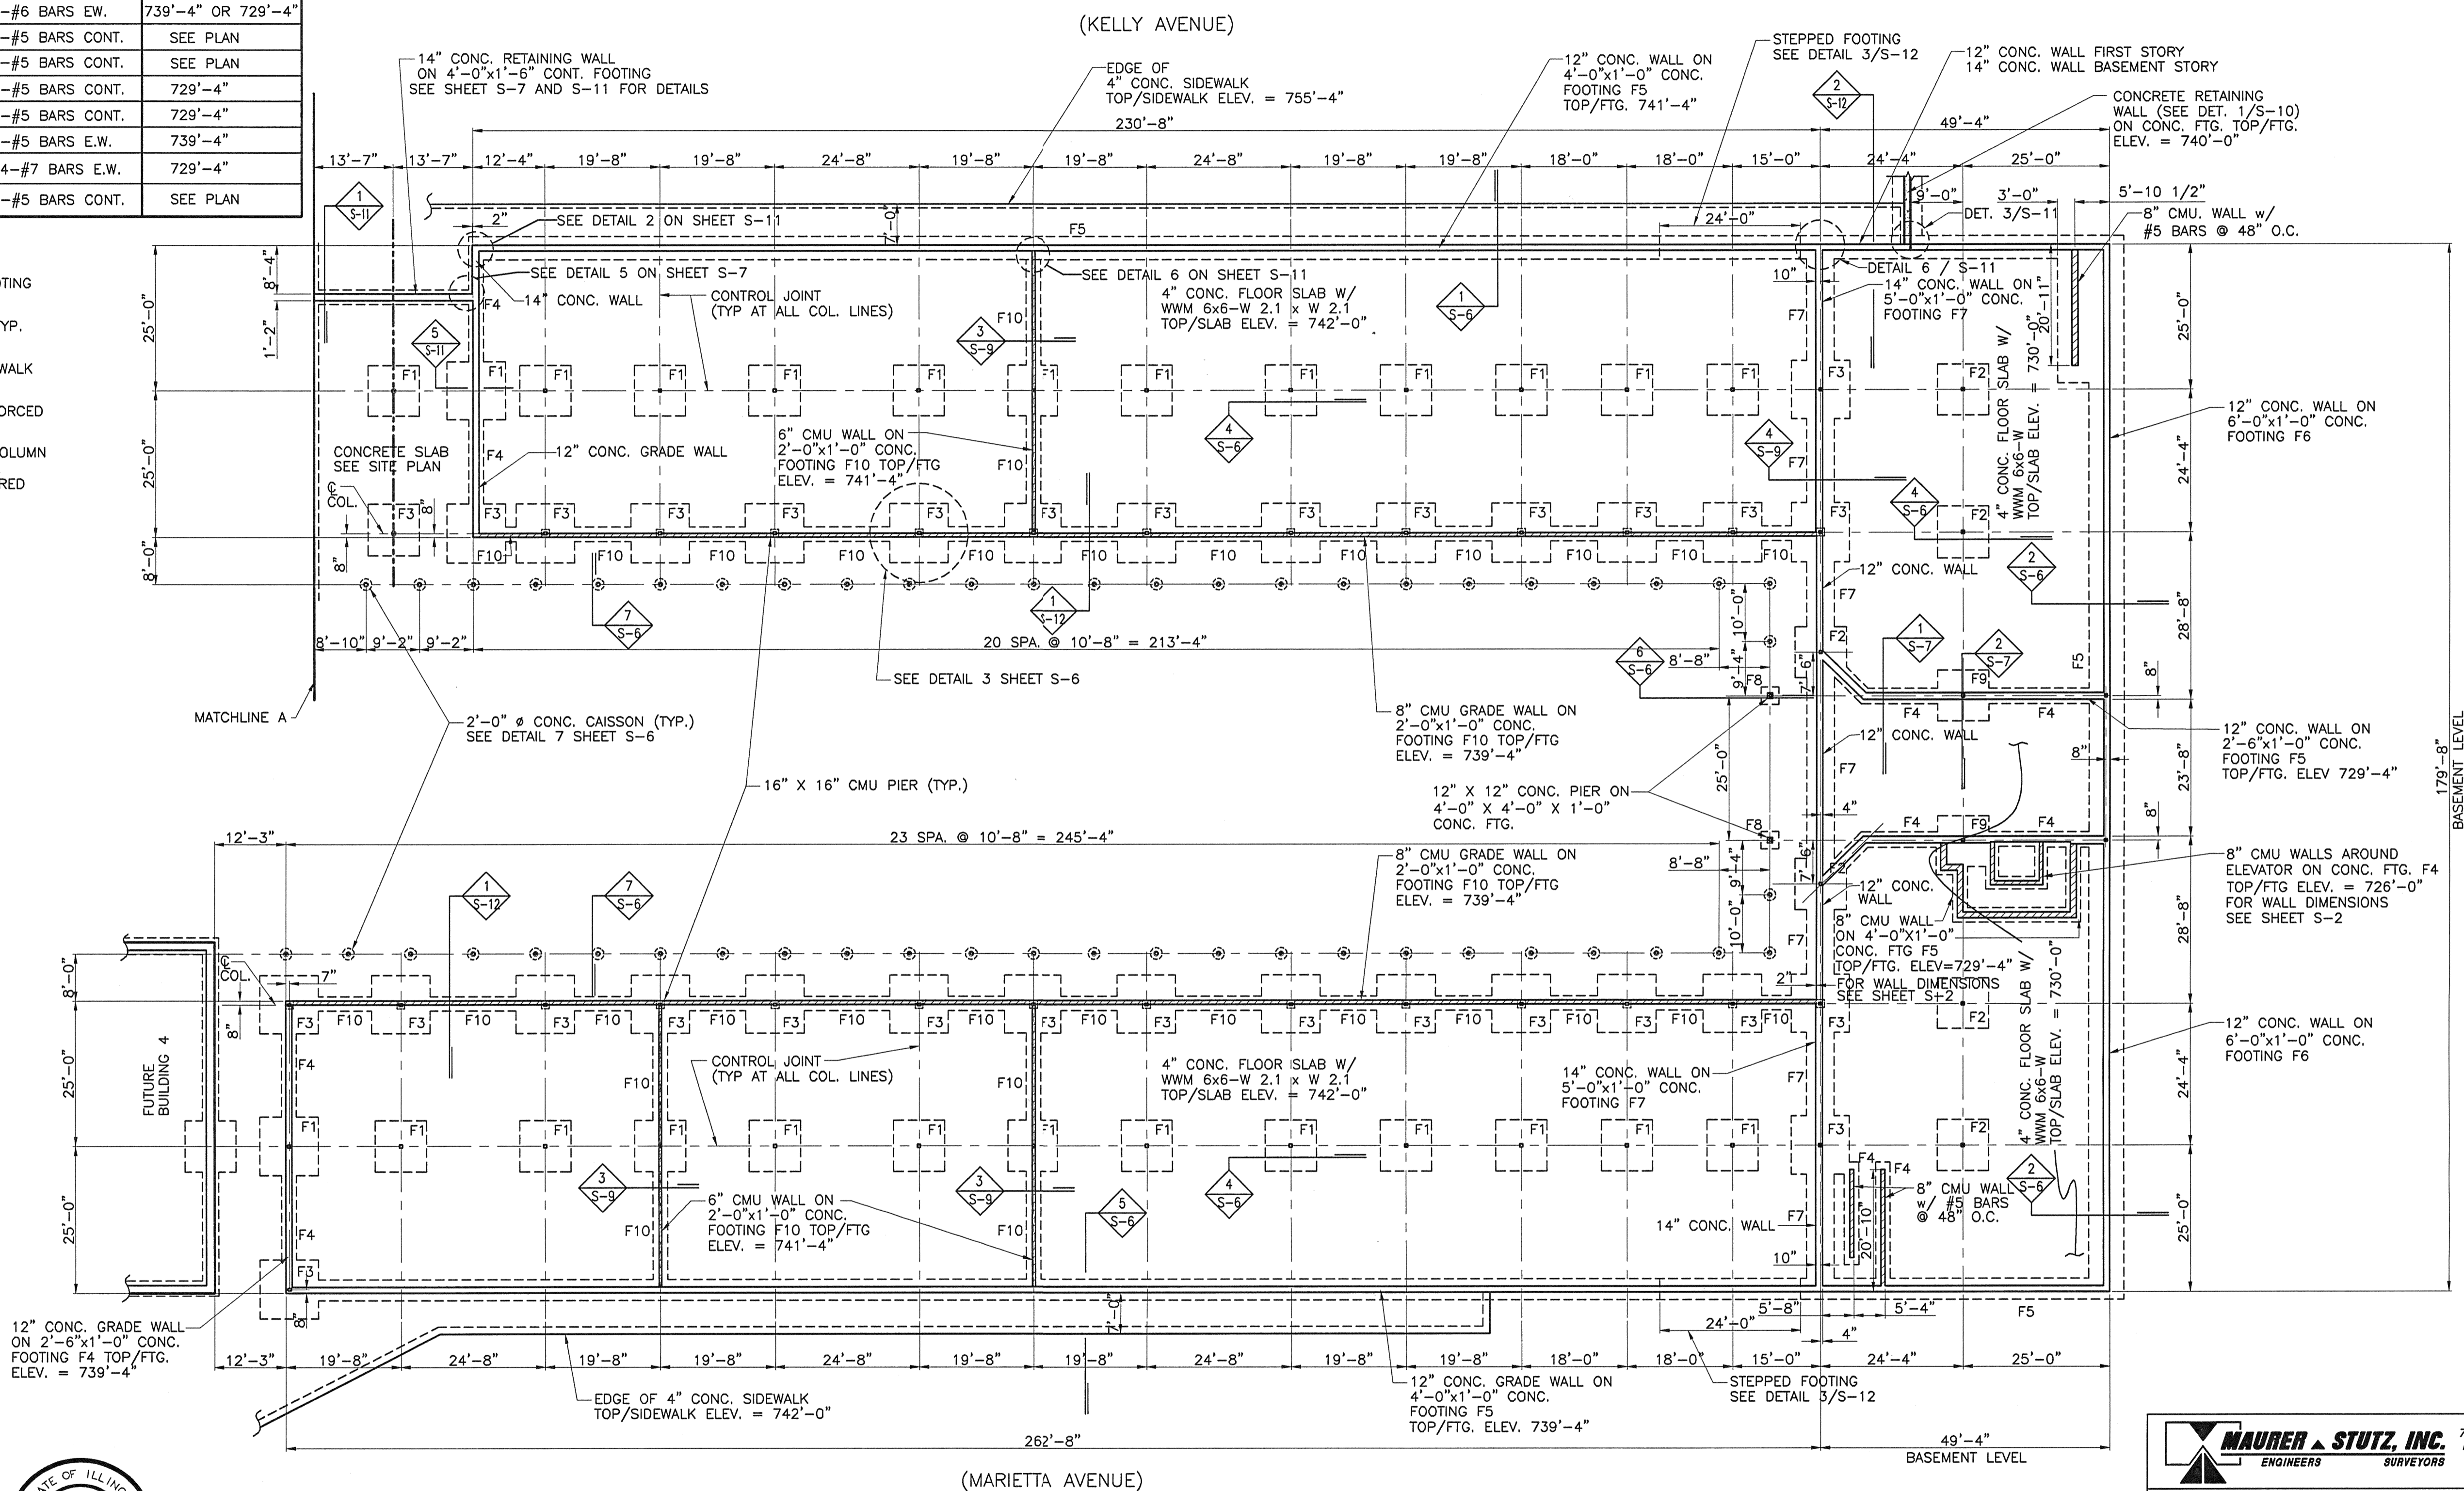

Kristen E. Fields, PE, SE  
 SE No. 5714  
 EXP. DATE 11/2004

**FOUNDATION PLAN**  
 SCALE: 1/16" = 1'-0"



**MAURER & STUTZ, INC.**  
 ENGINEERS SURVEYORS  
 7615 NORTH HARKER DRIVE  
 PEORIA, ILLINOIS 61615  
 PH. (309) 693-7615  
 FAX (309) 693-7616

HERITAGE SQUARE FOUNDATION PLAN			
FOR: <b>PEORIA CONSTRUCTION CO.</b>			
REVISIONS	DATE	PROJECT NO.	
	6/14/04	233-04032	
	DESIGNED KEF		
	CHECKED LVT	DRAWING NO.	
	DRAWN SGM	S-1	
FIELD BK.	CHECKED DLM	SHEET	OF

S:\233\23304032\ASB FOUNDATION PLAN.DWG