


BEAM AND COLUMN SCHEDULE

B3	W 16 x 77
B8	W 16 x 100
C5	TS 7 x 7 x 3/8
L4	W 6 x 15

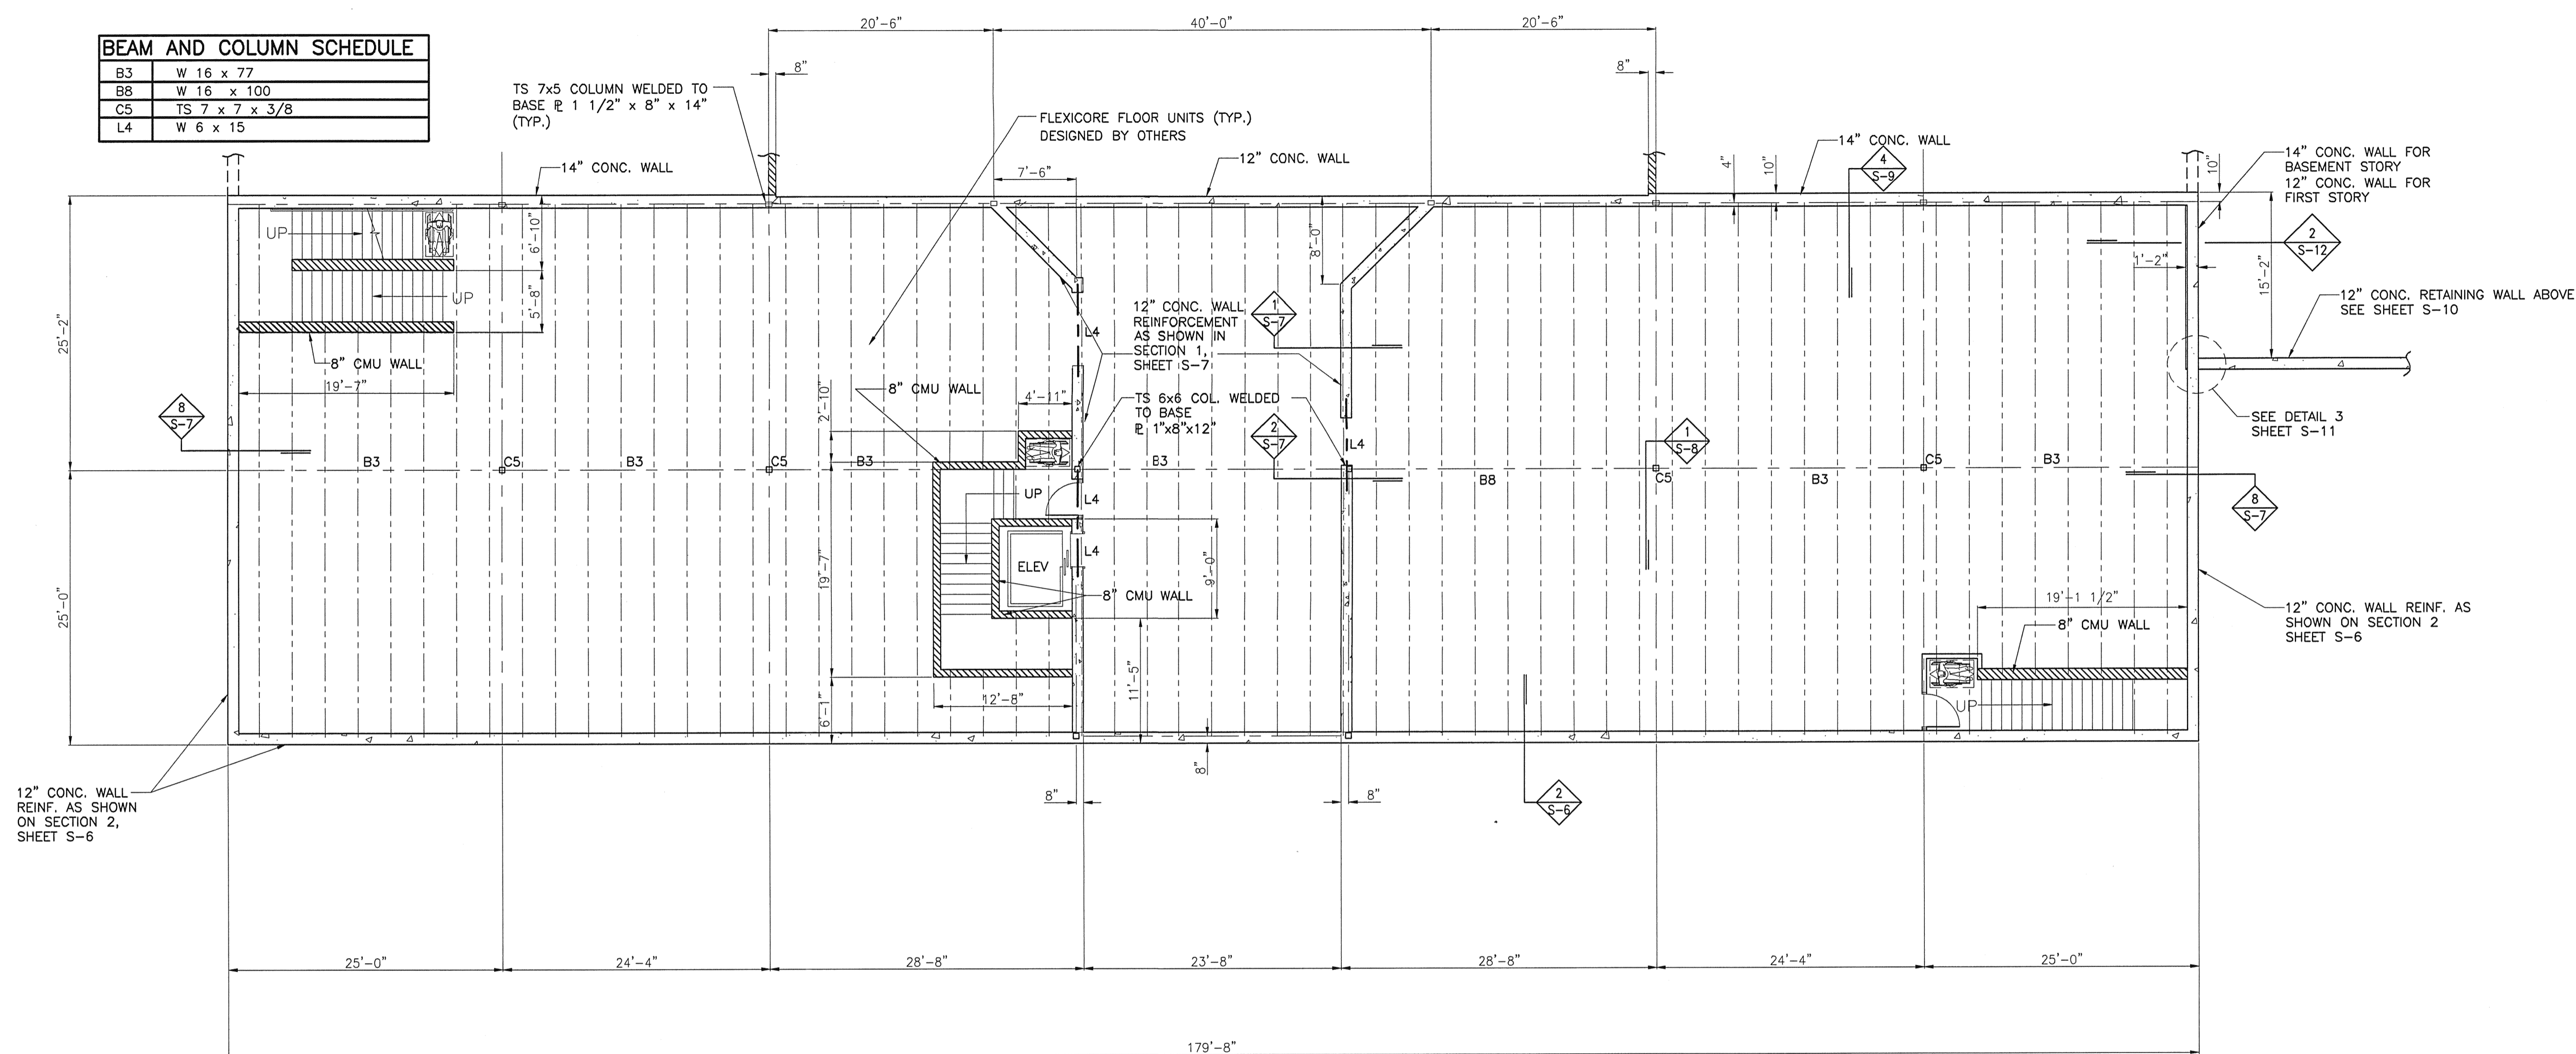

NOTES:

1. "BX" INDICATES BEAM MARK (SEE BEAM AND COL. SCHEDULE)
2. "CX" INDICATES COLUMN MARK (SEE BEAM AND COL. SCHEDULE)
3. "LX" INDICATES LINTEL MARK (SEE BEAM AND COL. SCHEDULE)

COURT FLOOR FRAMING OVER BASEMENT
 SCALE: 1/8" = 1'-0" NORTH

S:\233\23304032\MSH FIRST FLOOR FRAMING.DWG

MAURER & STUTZ, INC.
 ENGINEERS SURVEYORS
 7615 NORTH HARKER DRIVE
 PEORIA, ILLINOIS 61615
 PH. (309) 693-7615
 FAX (309) 693-7616

**HERITAGE SQUARE
 COURT FLOOR FRAMING**

FOR: **PEORIA CONSTRUCTION CO.**

REVISIONS	DATE	6/14/04	PROJECT NO.
	DESIGNED	KEF	233-04032
	CHECKED	LVT	DRAWING NO.
	DRAWN	SGM	S-2
FIELD BK.	CHECKED	DLM	SHEET ___ OF ___