



East Elevation

Scale: 1/8"=1'-0"

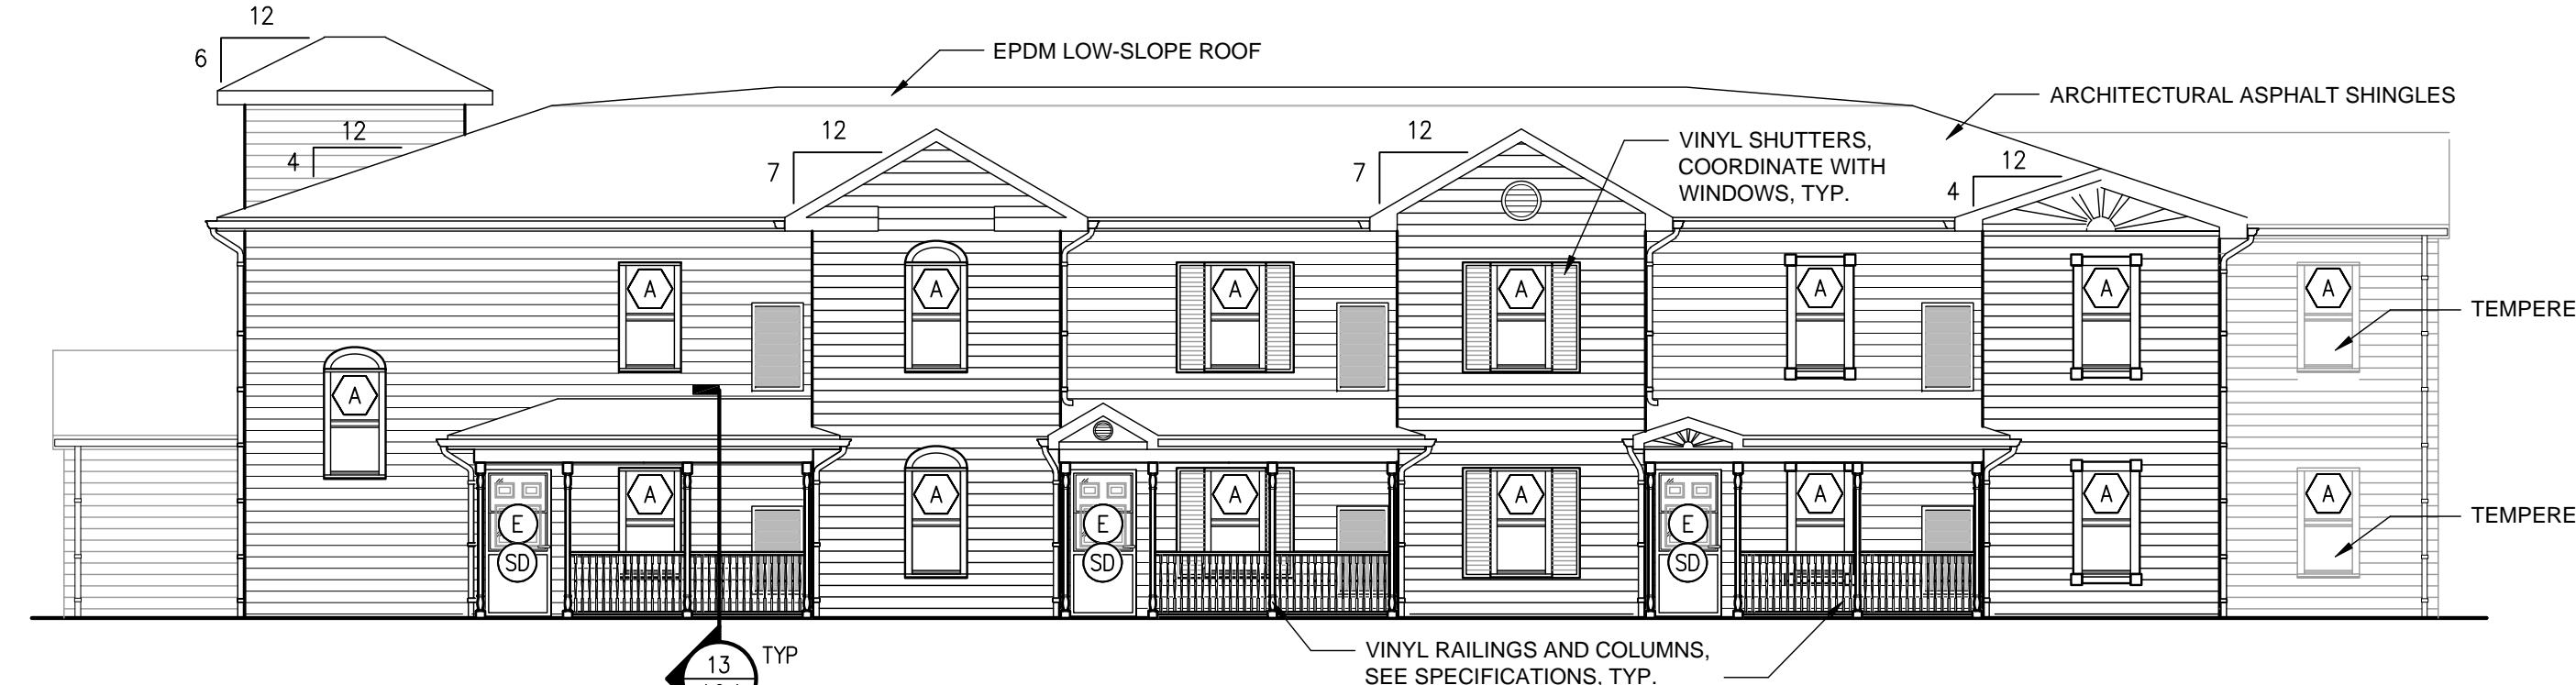


South Elevation

Scale: 1/8"=1'-0"

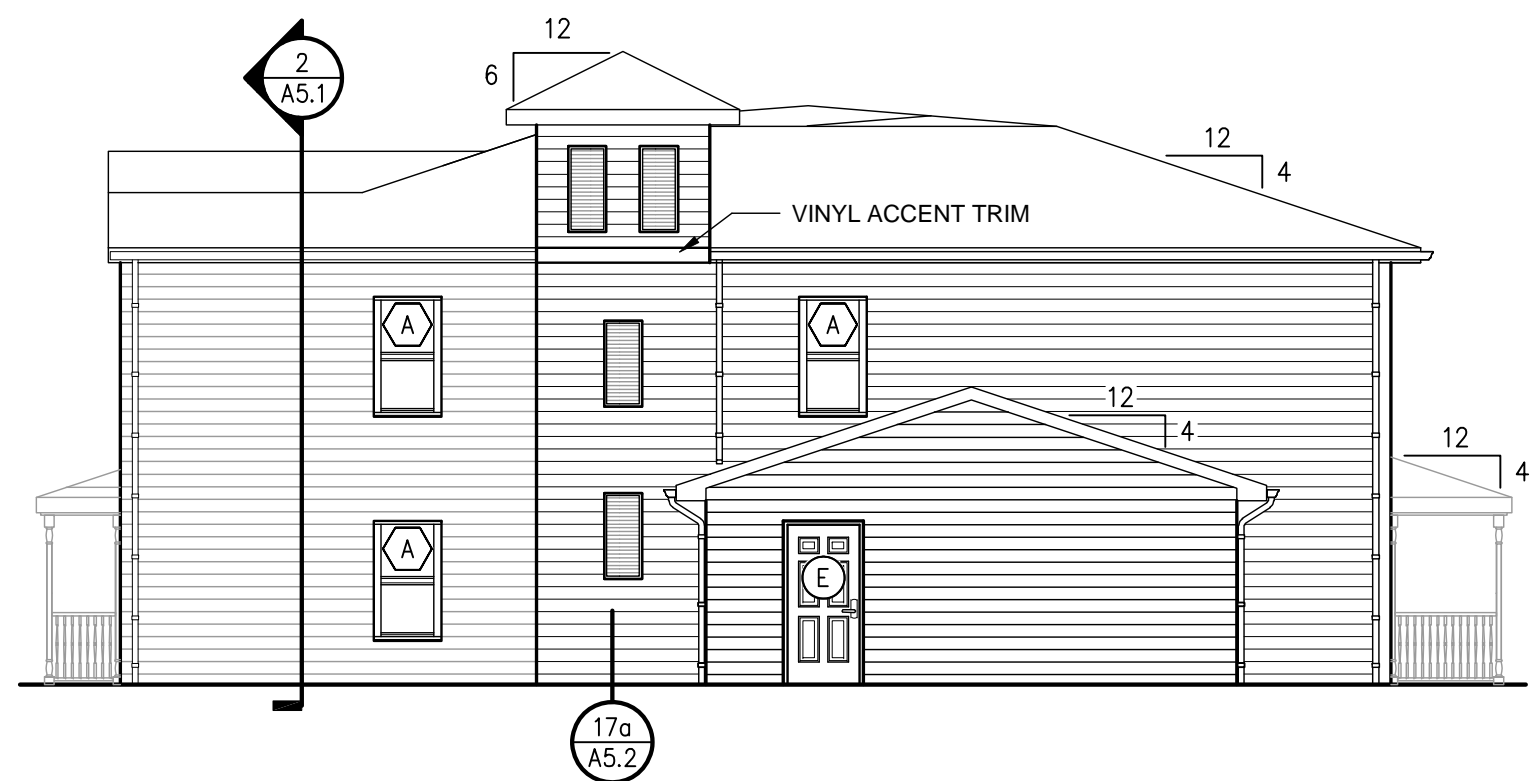


West Elevation

Scale: 1/8"=1'-0"

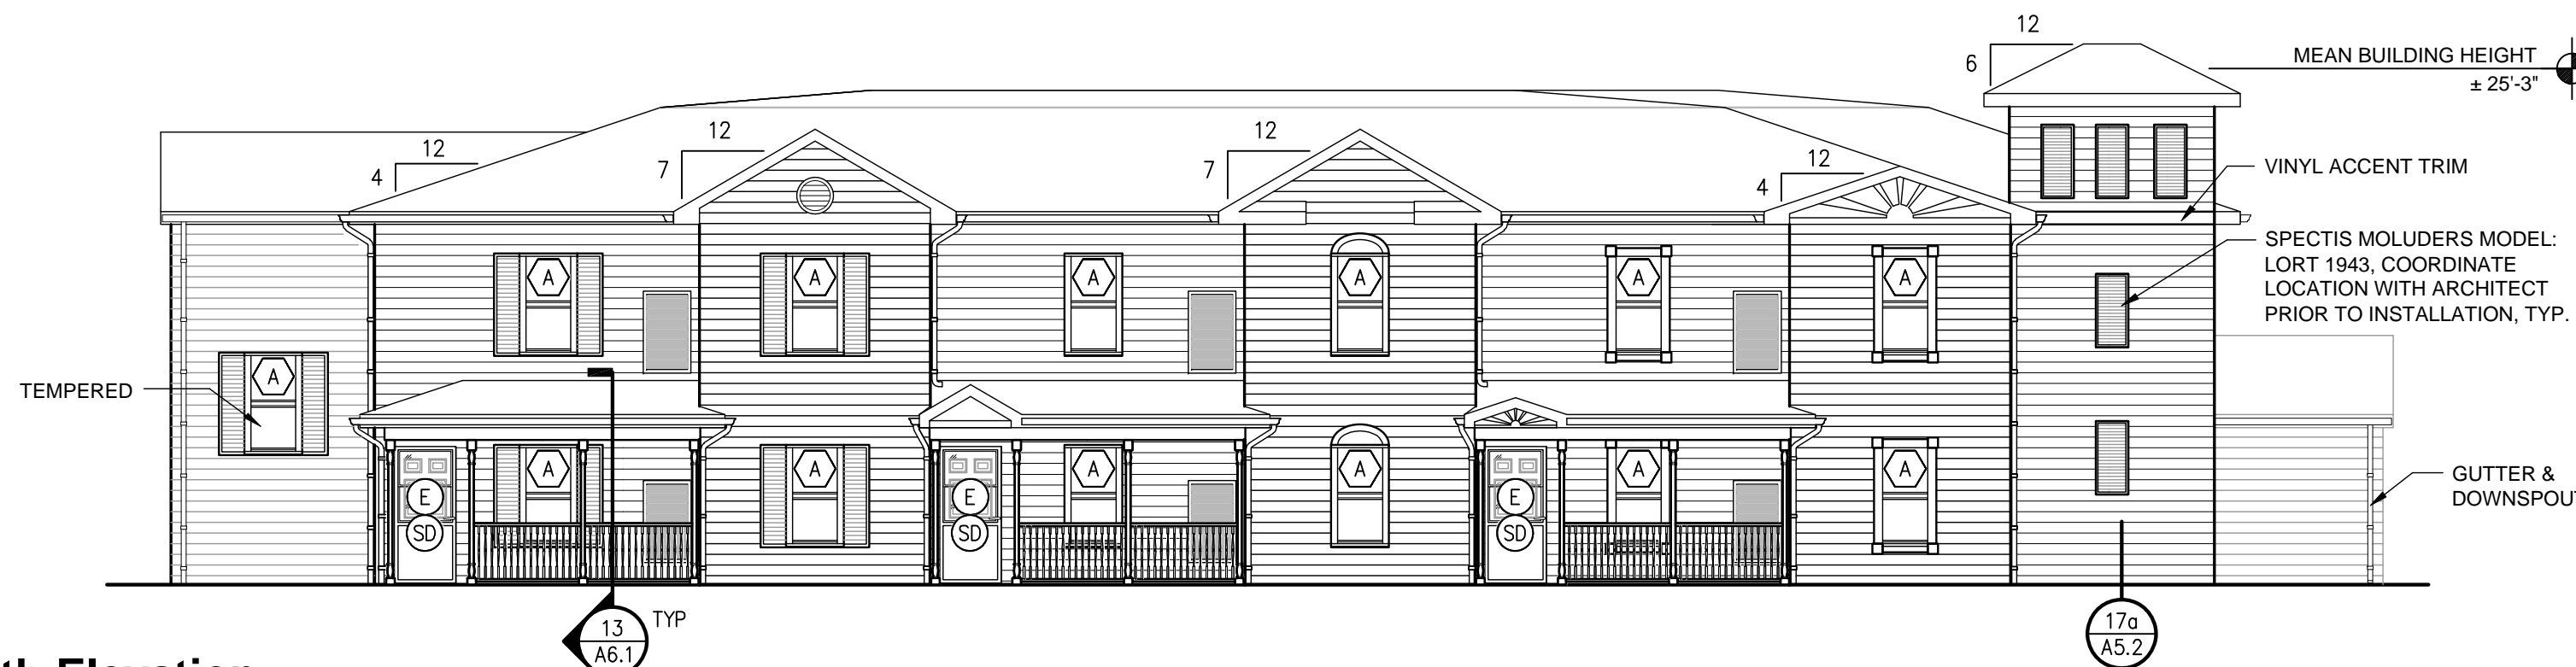


North Elevation

Scale: 1/8"=1'-0"

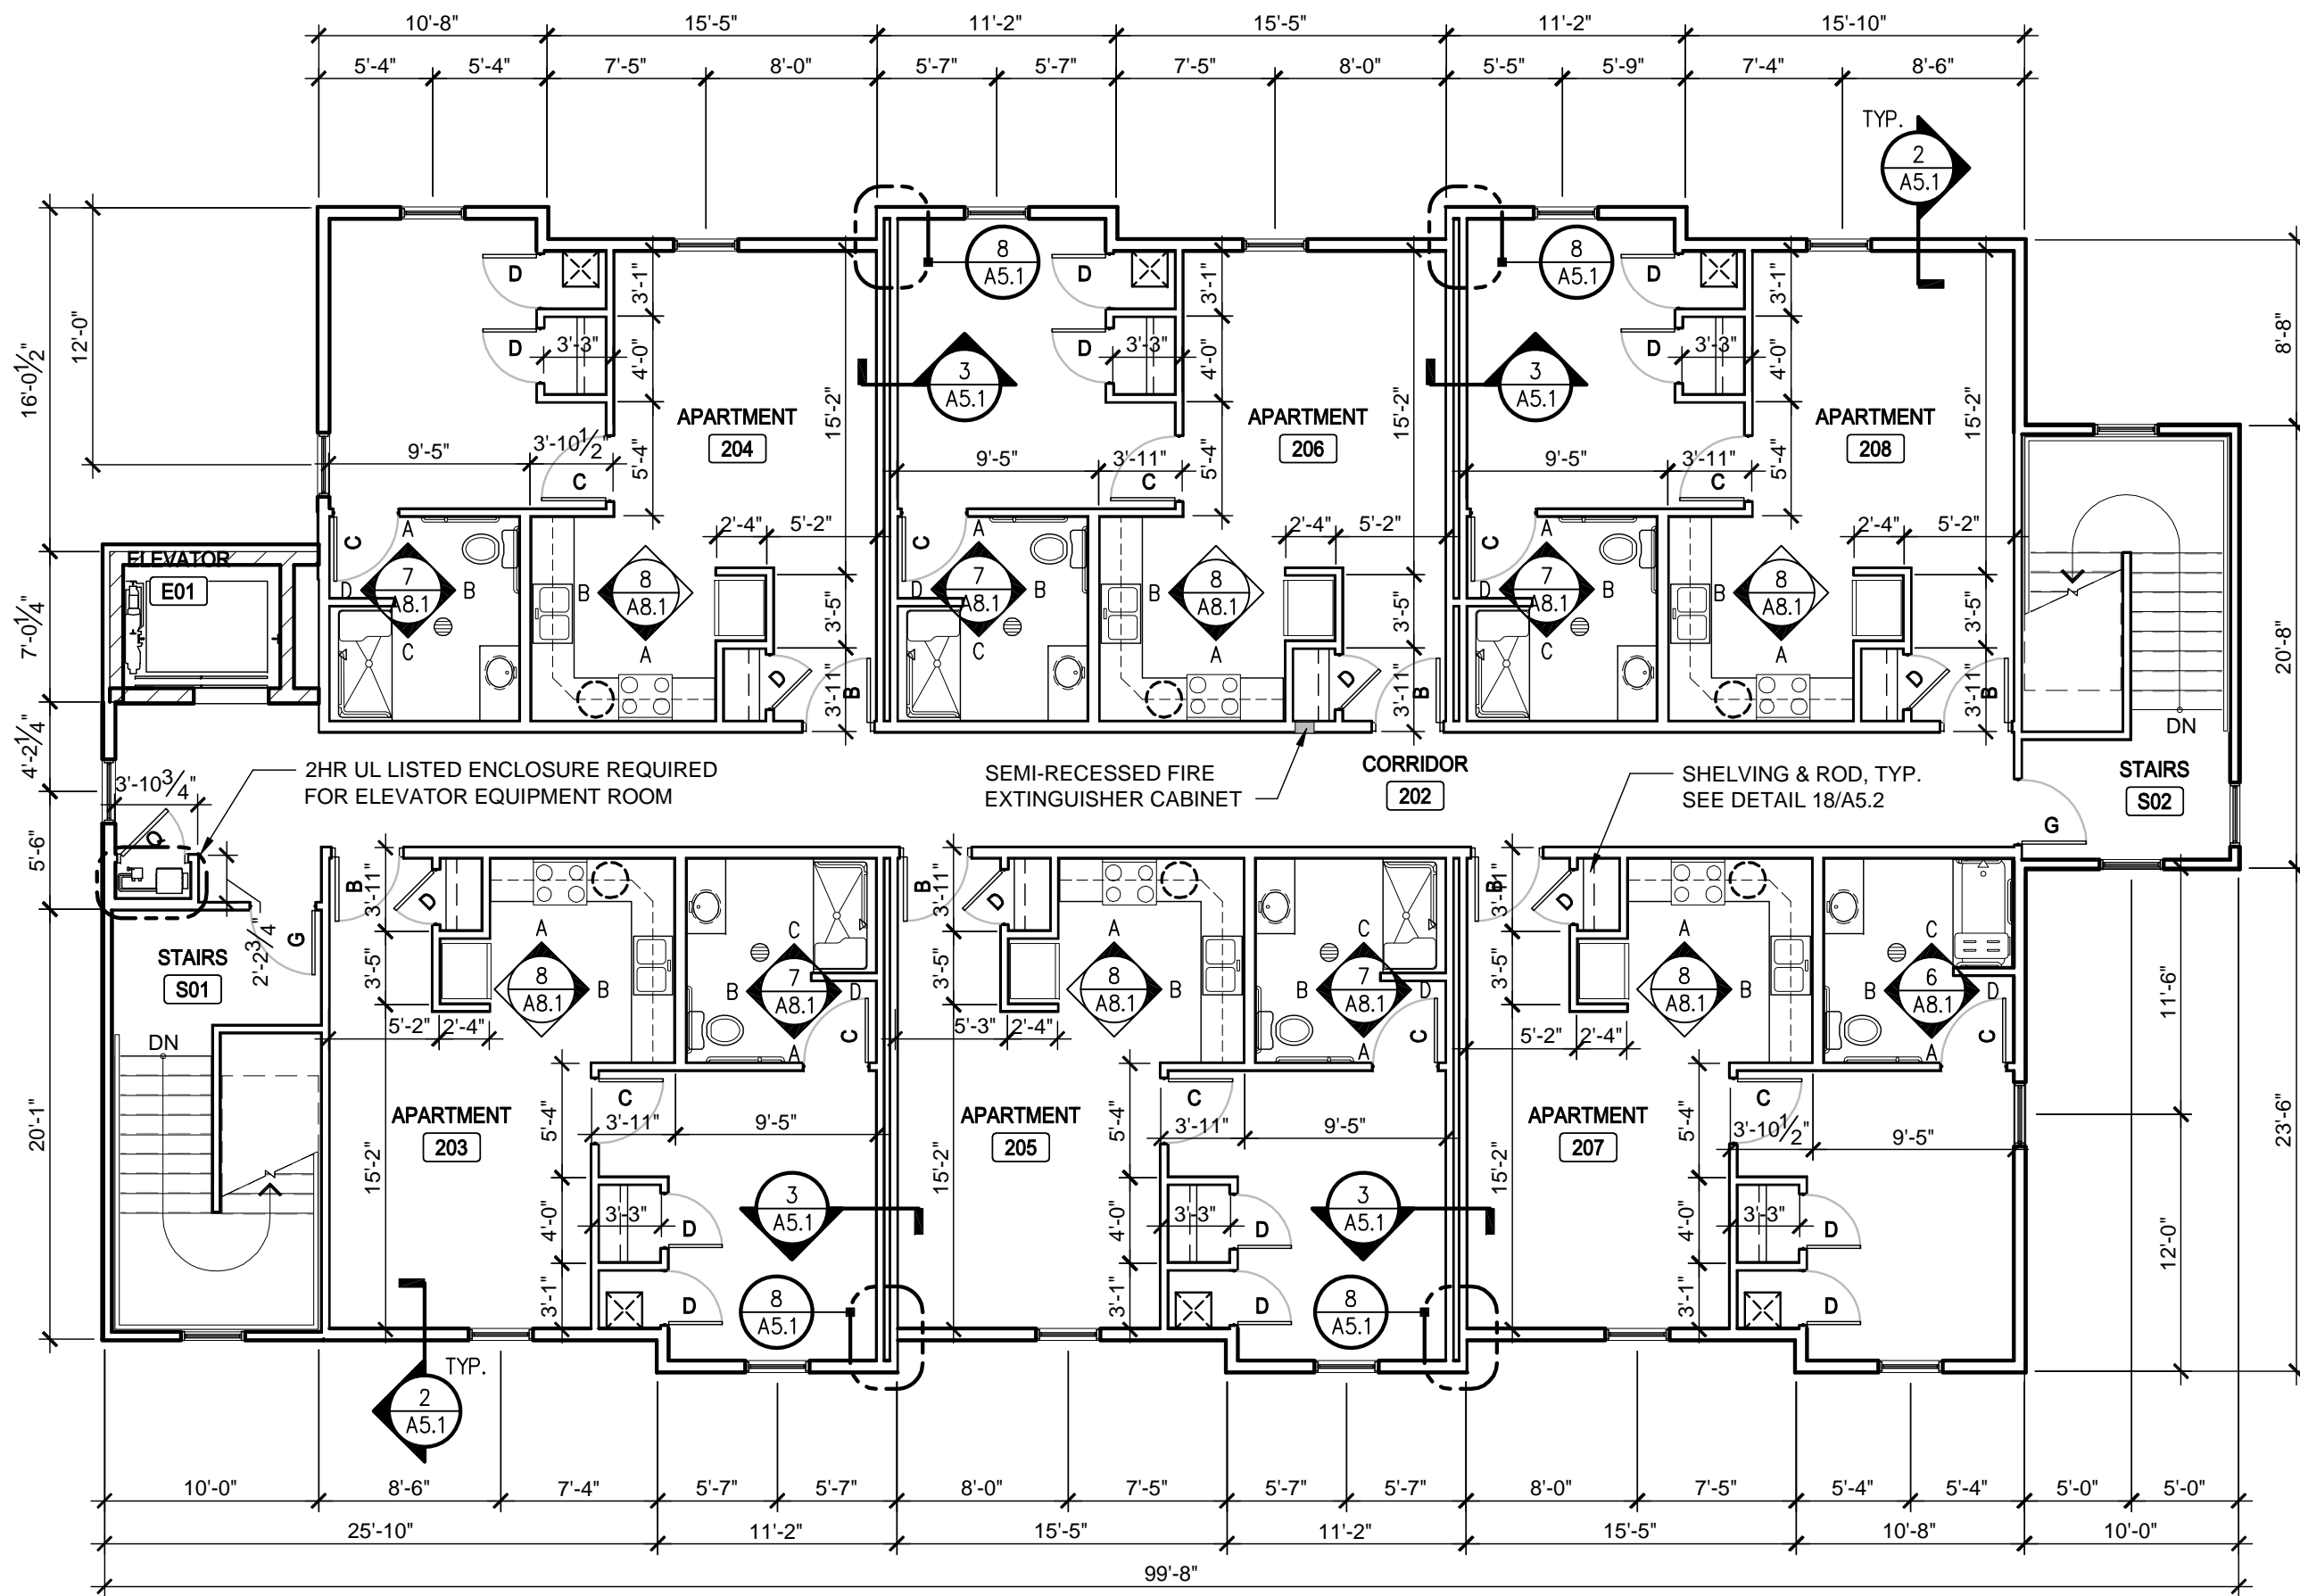

Second Floor Plan

Scale: 1/8"=1'-0"

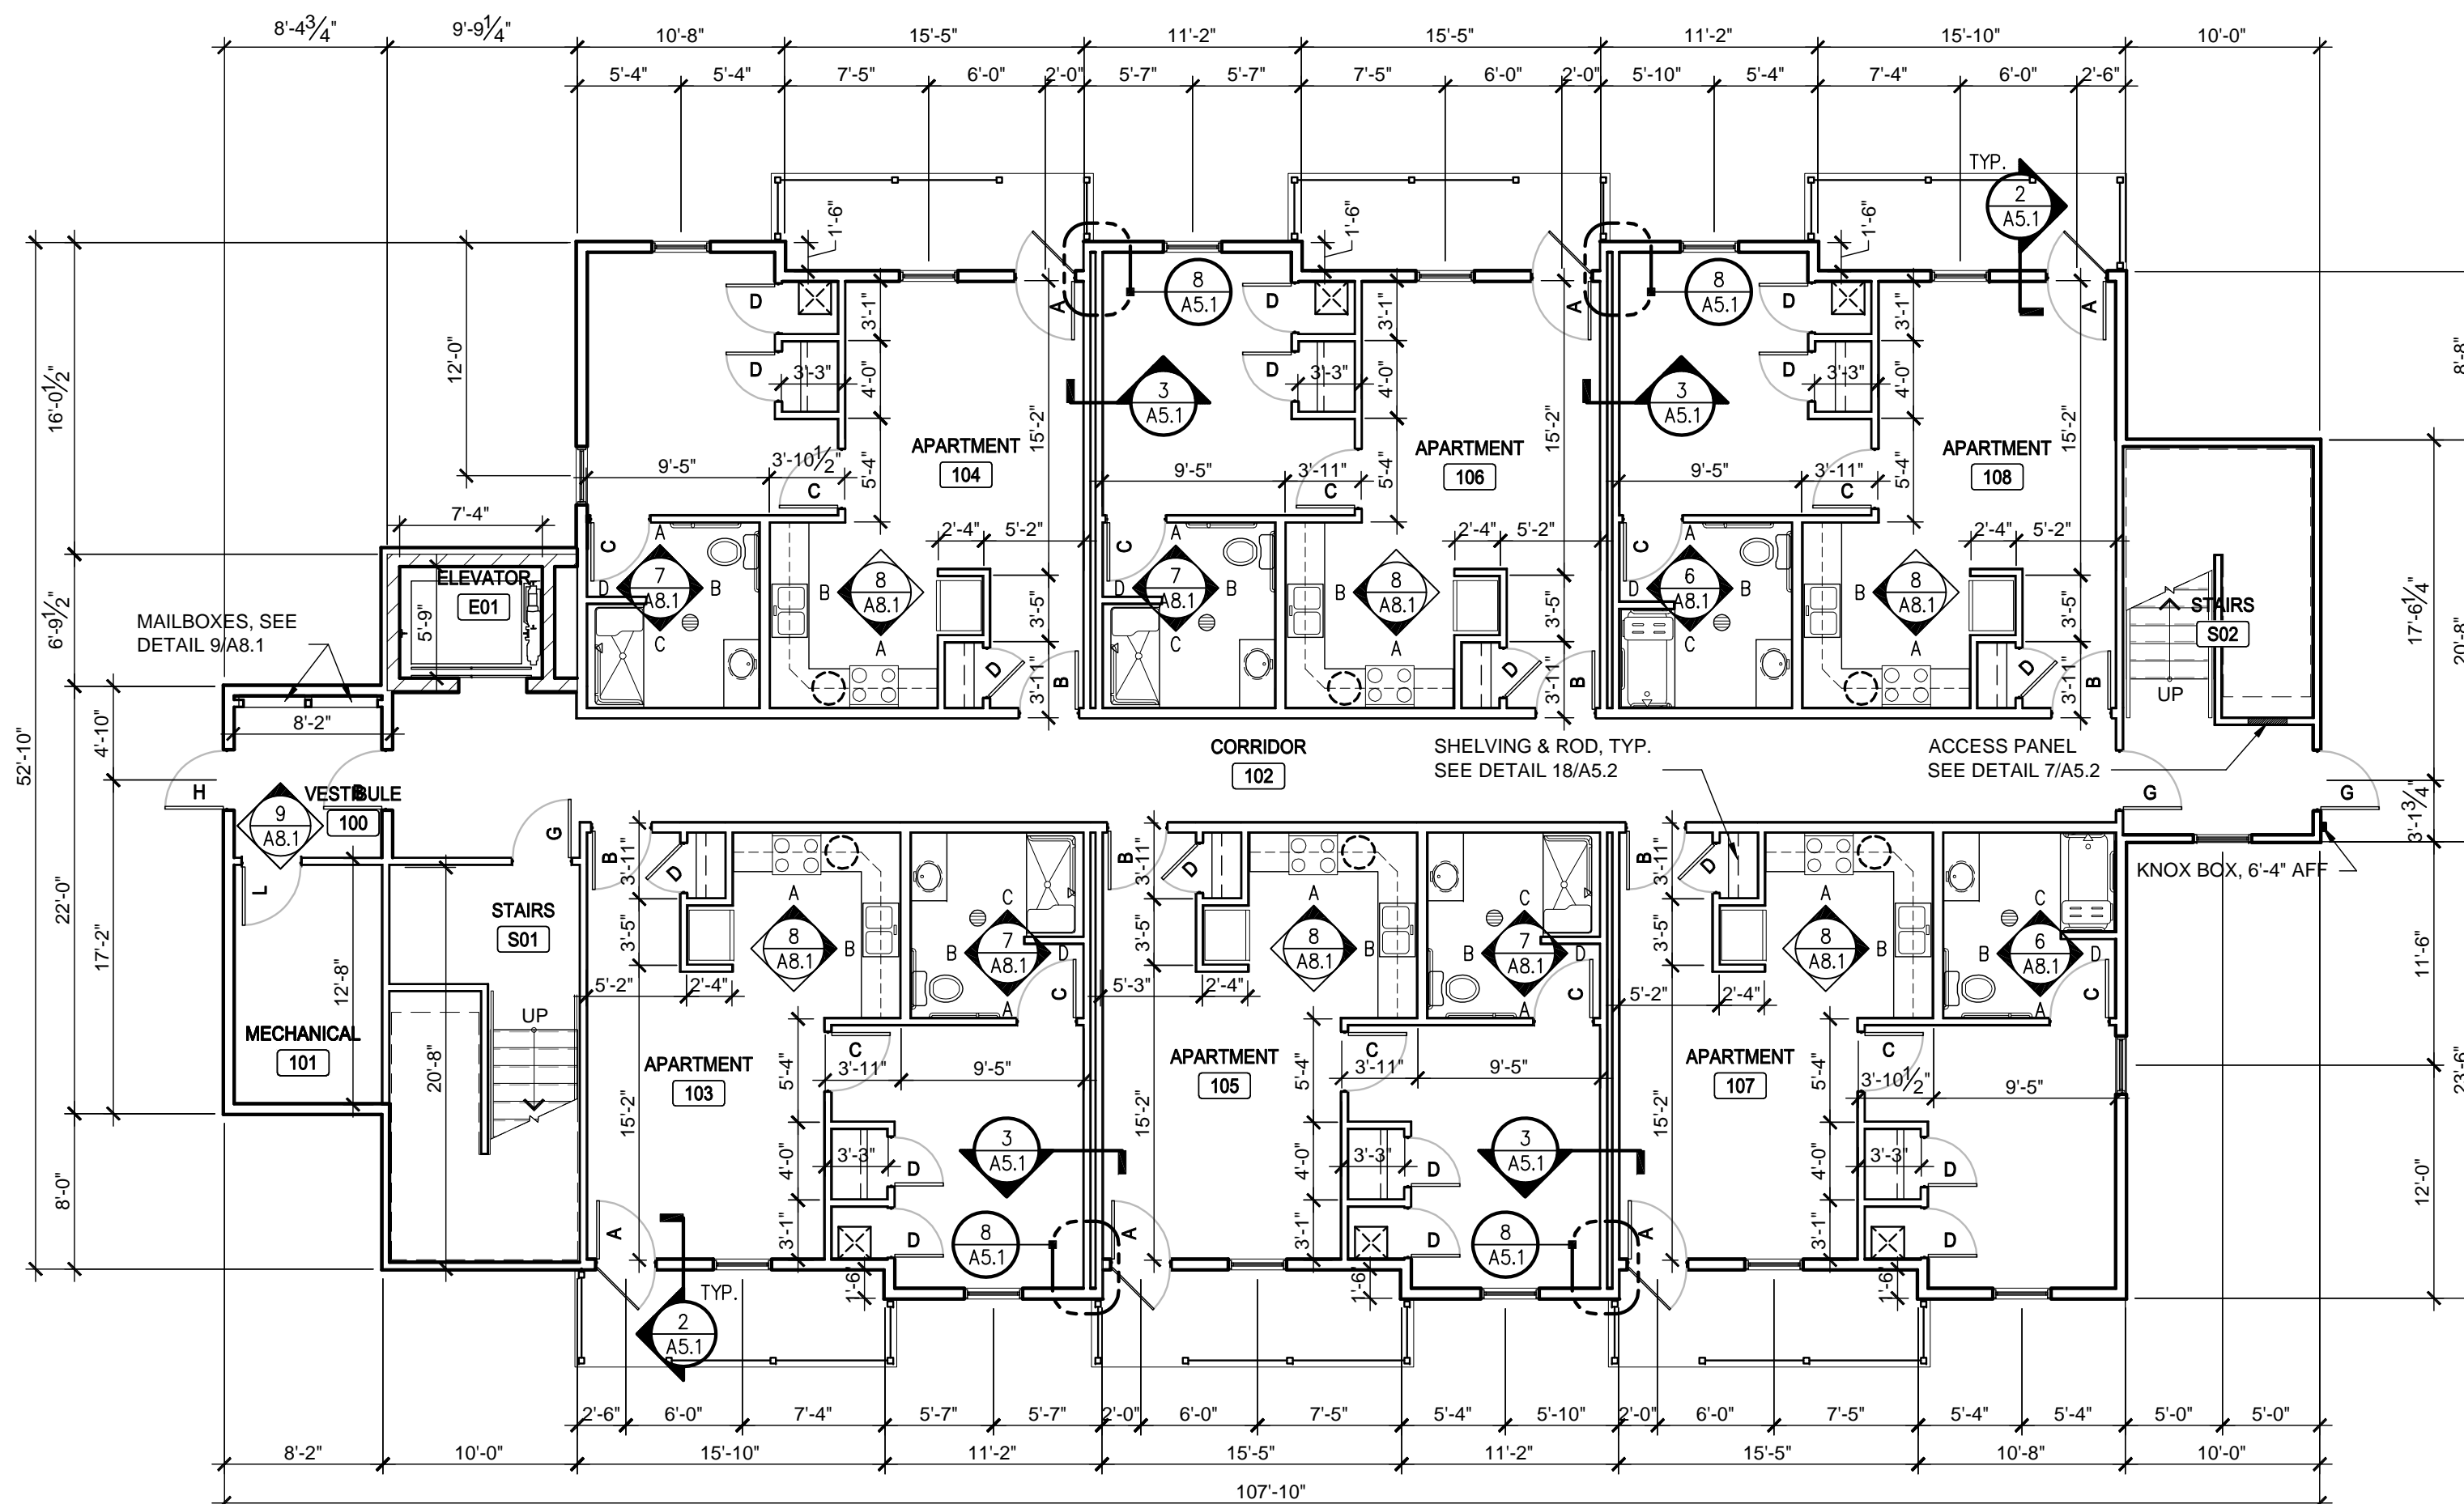

First Floor Plan

Scale: 1/8"=1'-0"

PROJECT:
Peoria Housing Authority

**Harrison Homes
Redevelopment**

Peoria, IL

Date: 07-09-09

Design/Drawn: CSJ/JRC

Reviewed: EJB

Book No.:

SHEET TITLE:
**SENIOR APARTMENTS
FLOOR PLANS &
EXTERIOR ELEVATIONS**

SHEET NUMBER:

A1.2

SHEET - OF -

Project No.: 0090282.00