



**South Elevation**

Scale: 1/8"=1'-0"

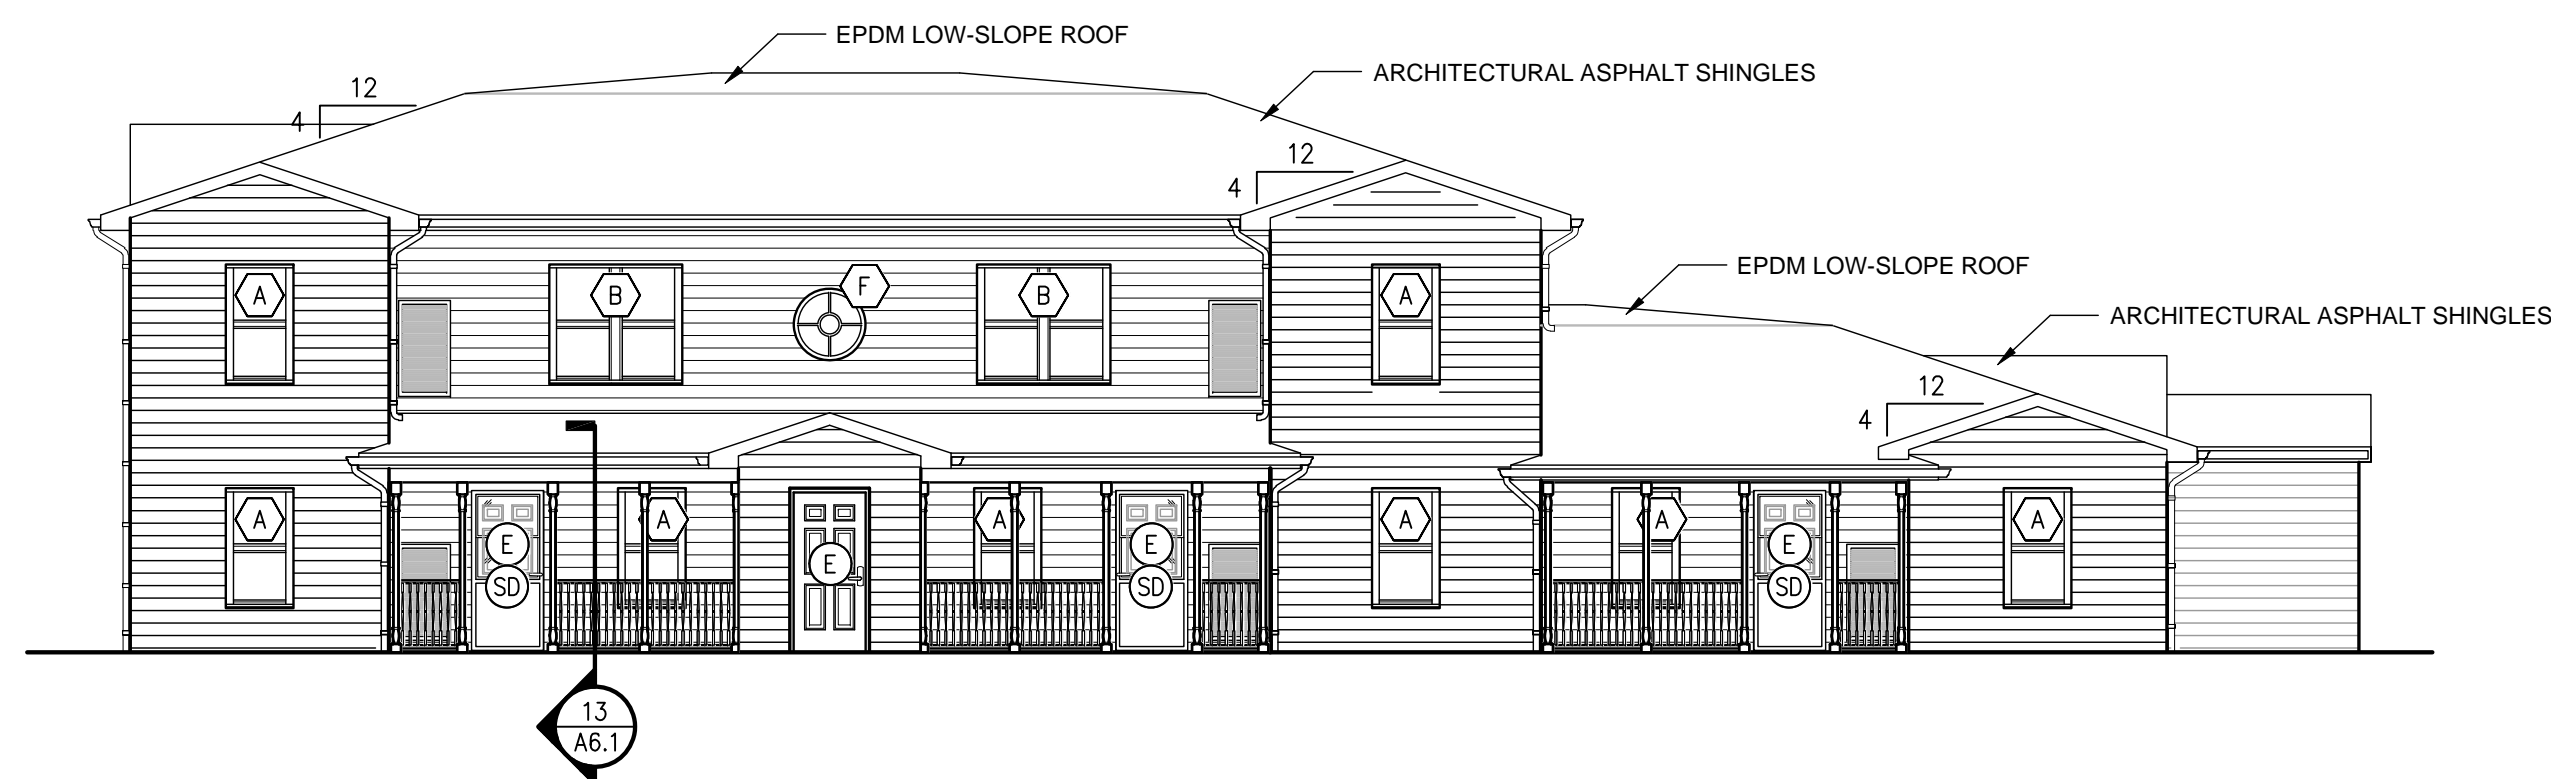


**West Elevation**

Scale: 1/8"=1'-0"

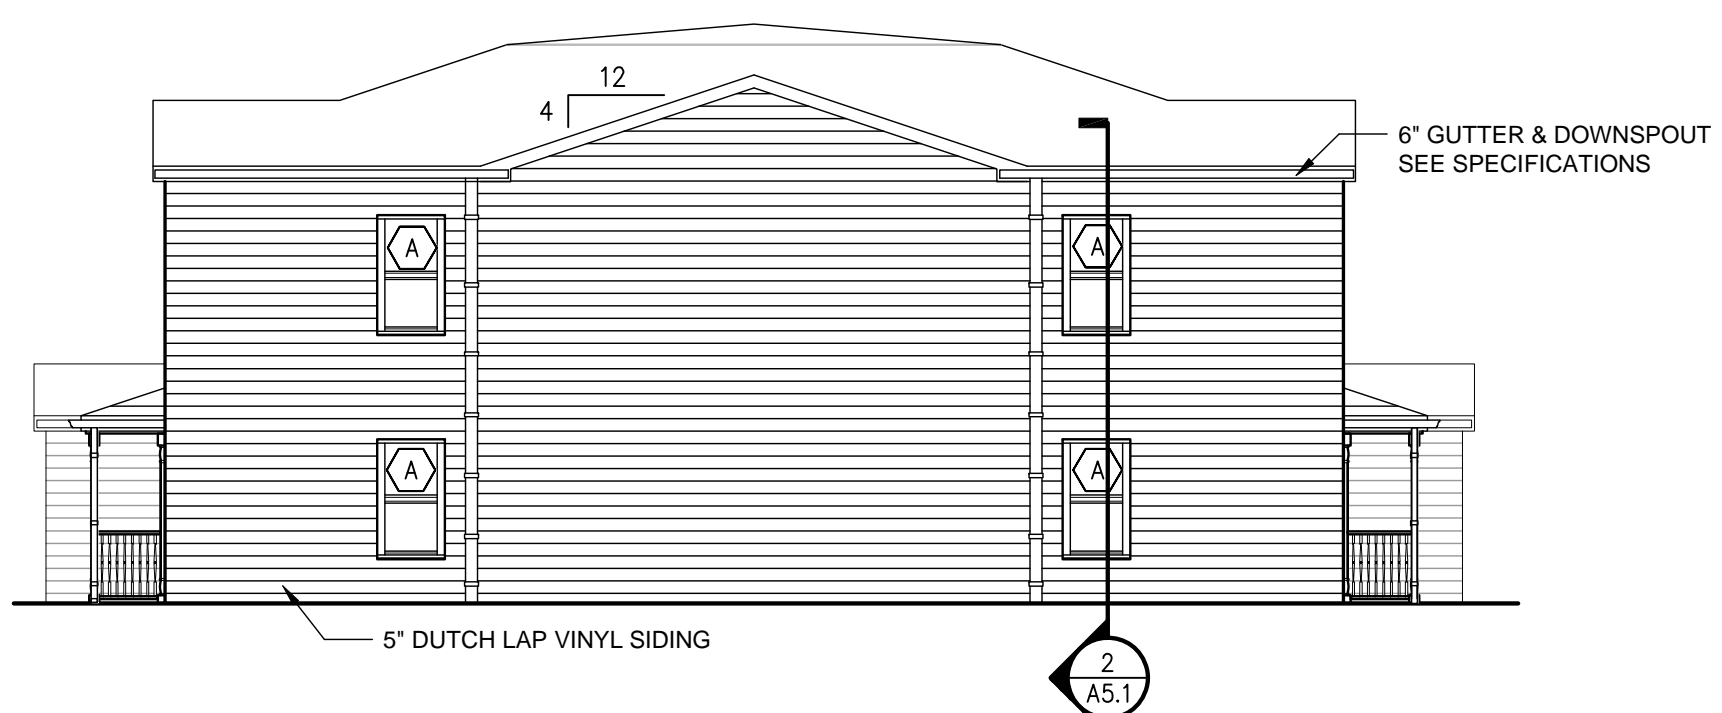


**North Elevation**

Scale: 1/8"=1'-0"

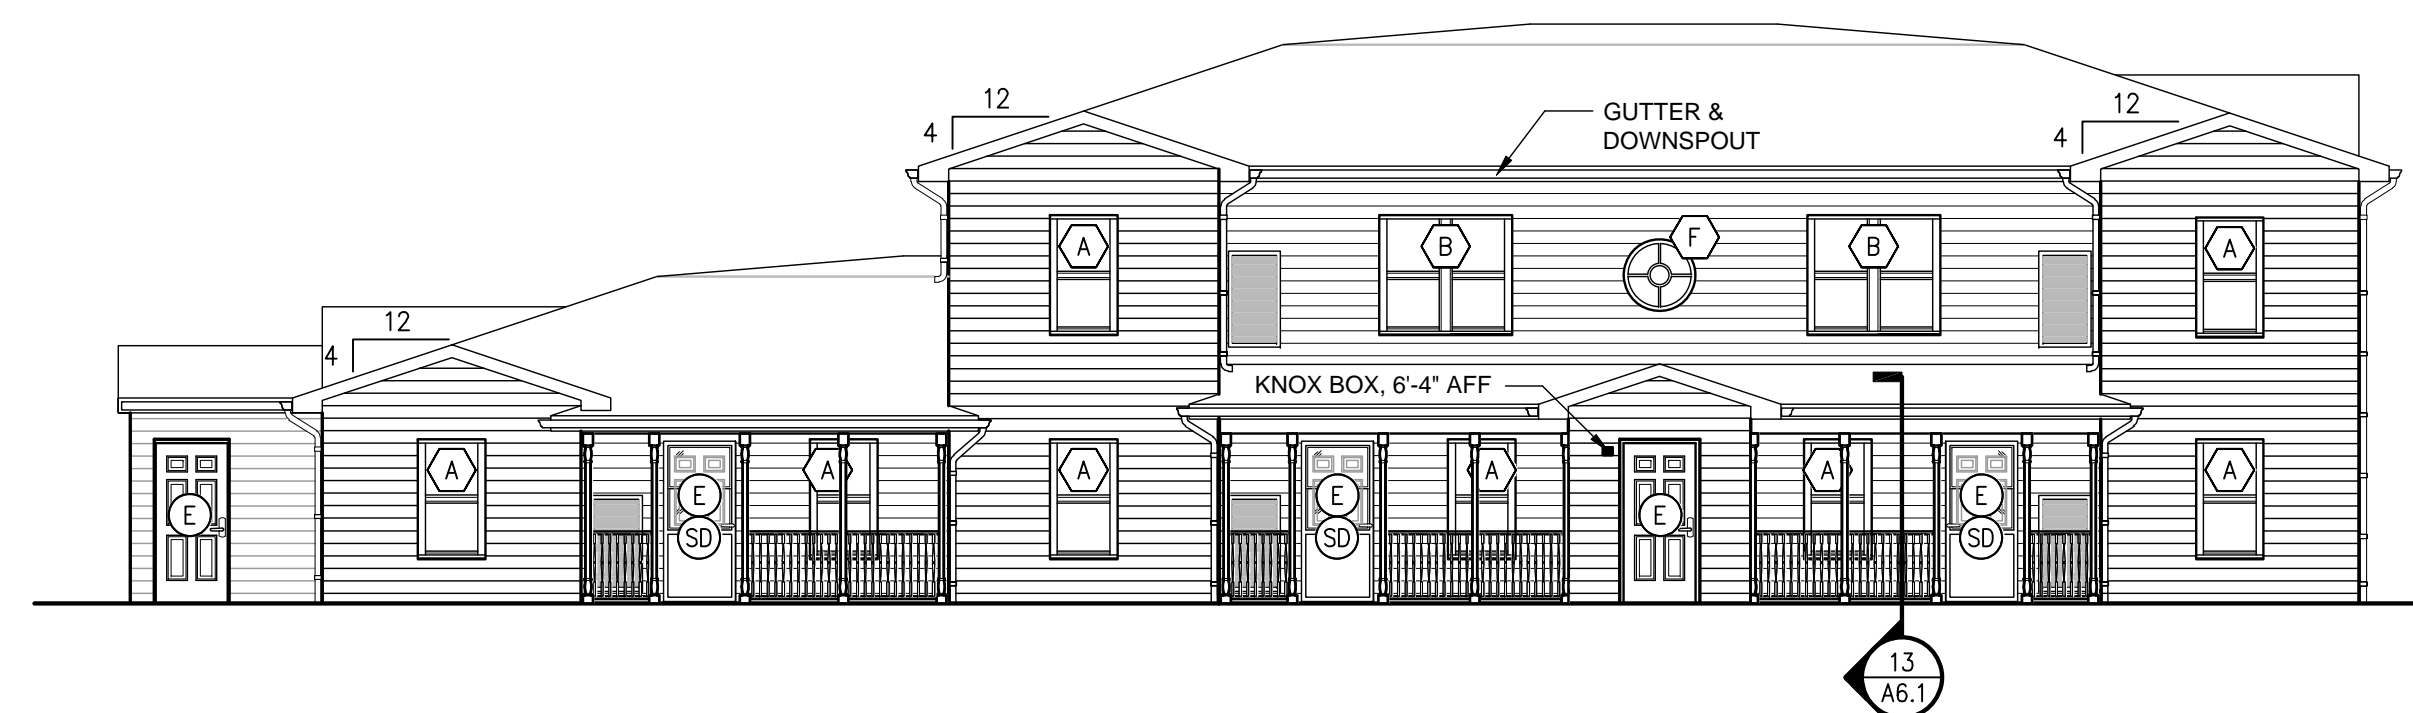


**East Elevation**

Scale: 1/8"=1'-0"

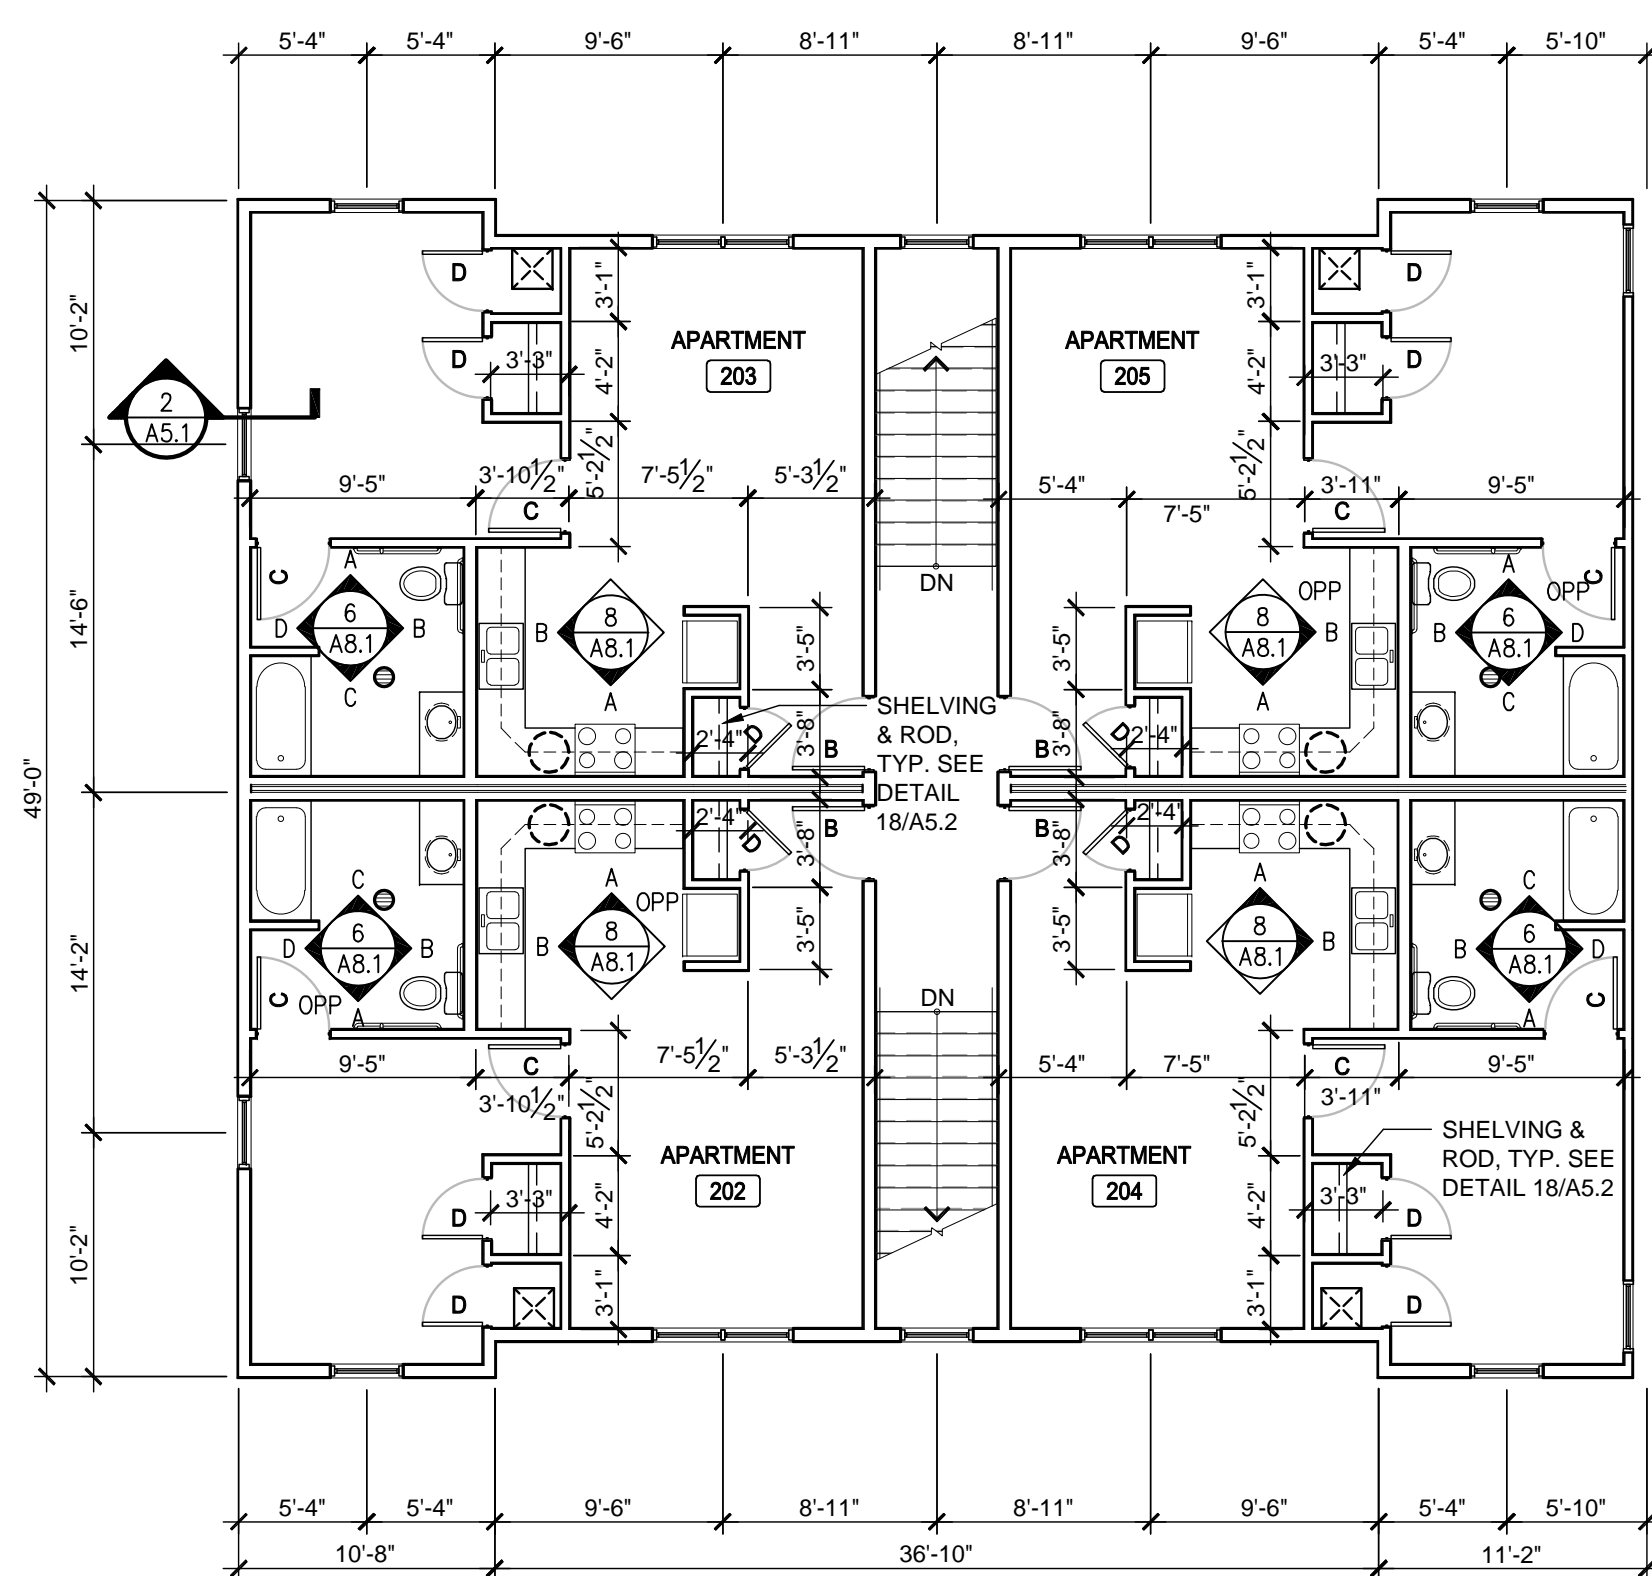

**Second Floor Plan**

Scale: 1/8"=1'-0"

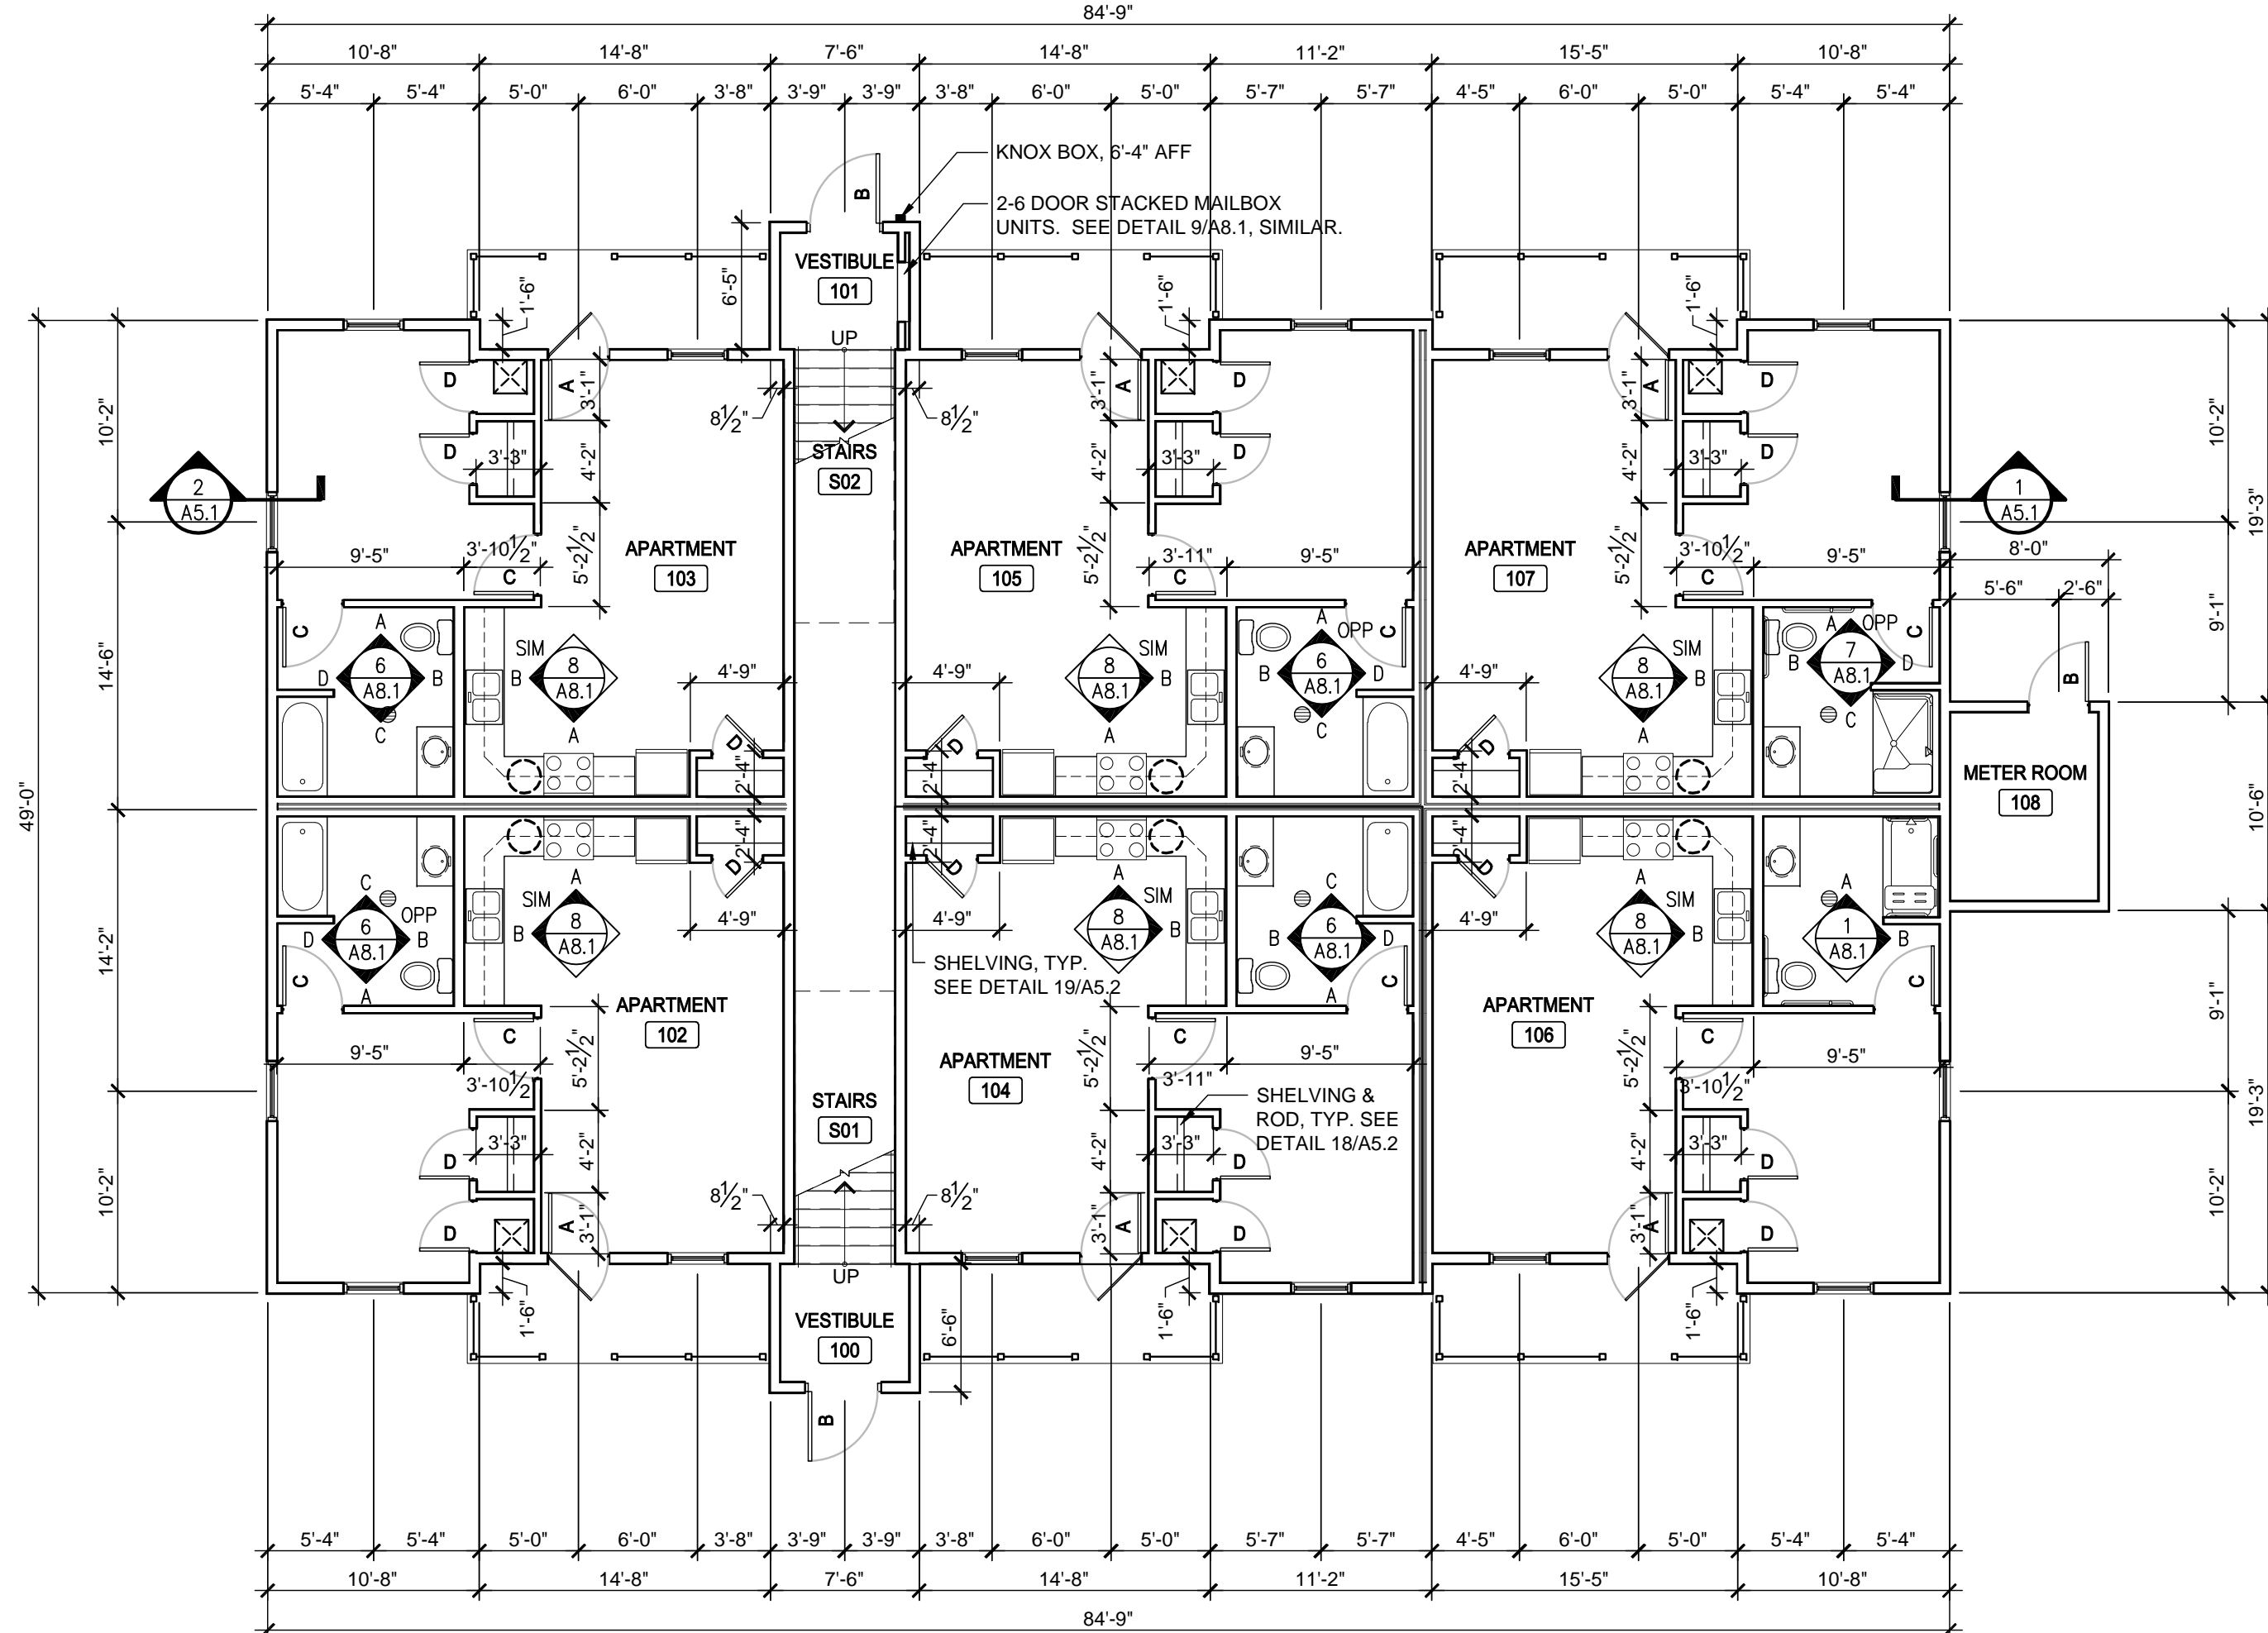

**First Floor Plan**

Scale: 1/8"=1'-0"

Xref Files: ..\090282.00-va singles first floor plan | ..\090282.00-va singles second floor plan | ..\090282.00-va singles apartments.dwg | DATE: 07/01/2009 | Time: 12:16 | jcollins | P:\peoria housing authority\2009\090282.00-pha - harrison phase 2 office & seniors.dwg | sheets\090282.00-A1 SINGLES APARTMENTS.DWG

PROJECT:  
Peoria Housing Authority

**Harrison Homes  
Redevelopment**

Peoria, IL

Date: 07-09-09

Design/Drawn: CSJ/JRC

Reviewed: EJB

Book No.:

SHEET TITLE:  
**SINGLES APARTMENTS  
FLOOR PLANS &  
EXTERIOR ELEVATIONS**

SHEET NUMBER:

**A1.3**

SHEET - OF -

Project No.: 0090282.00