




West Elevation
Scale: 1/8"=1'-0"

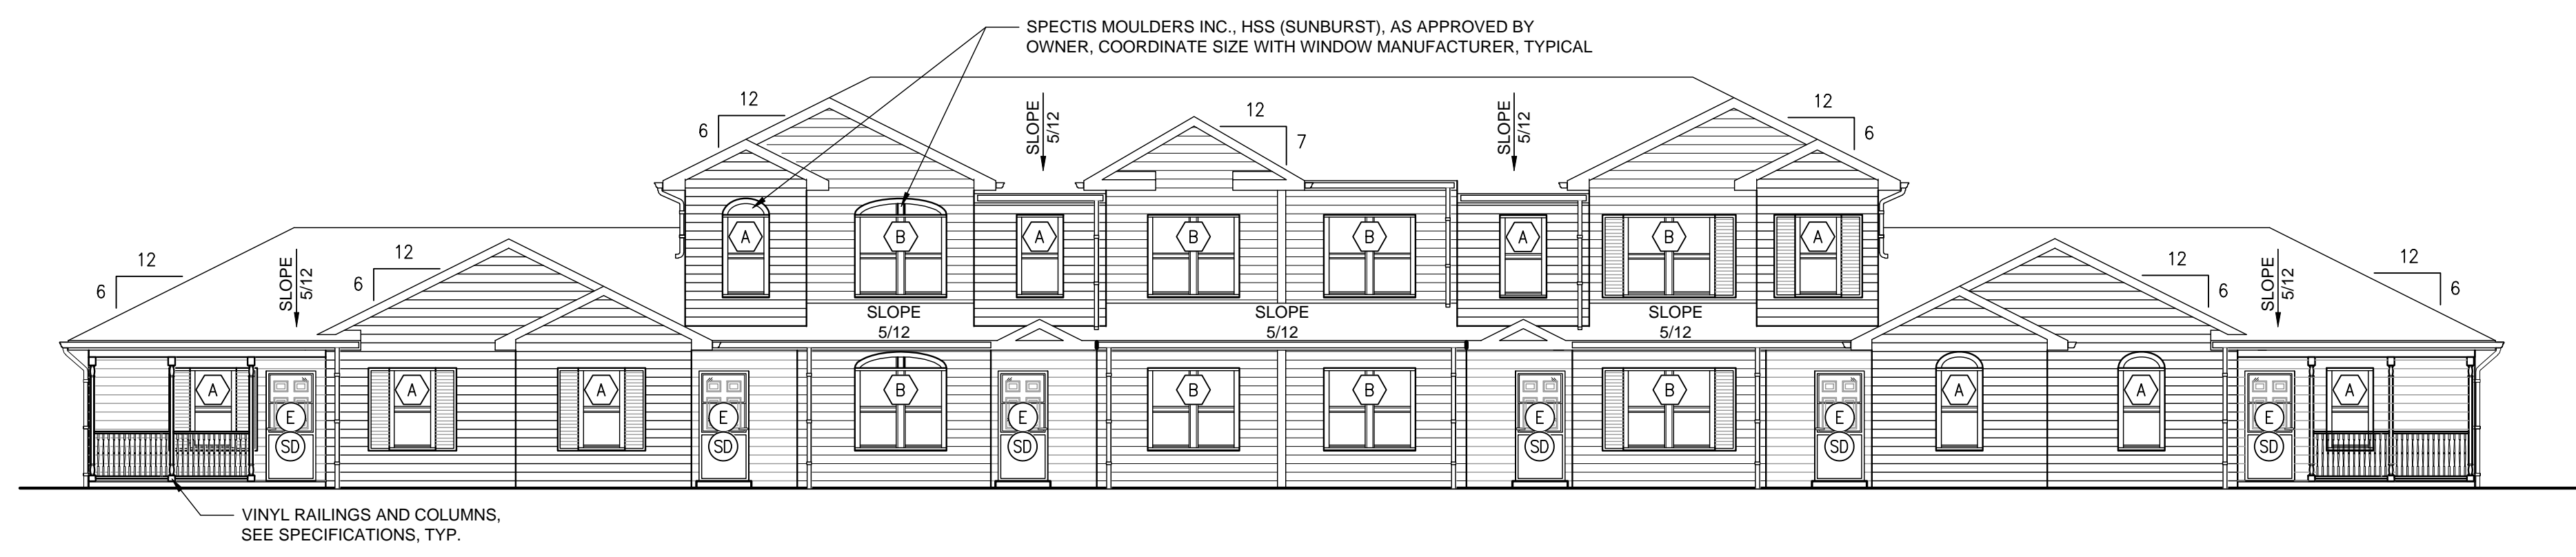


South Elevation
Scale: 1/8"=1'-0"

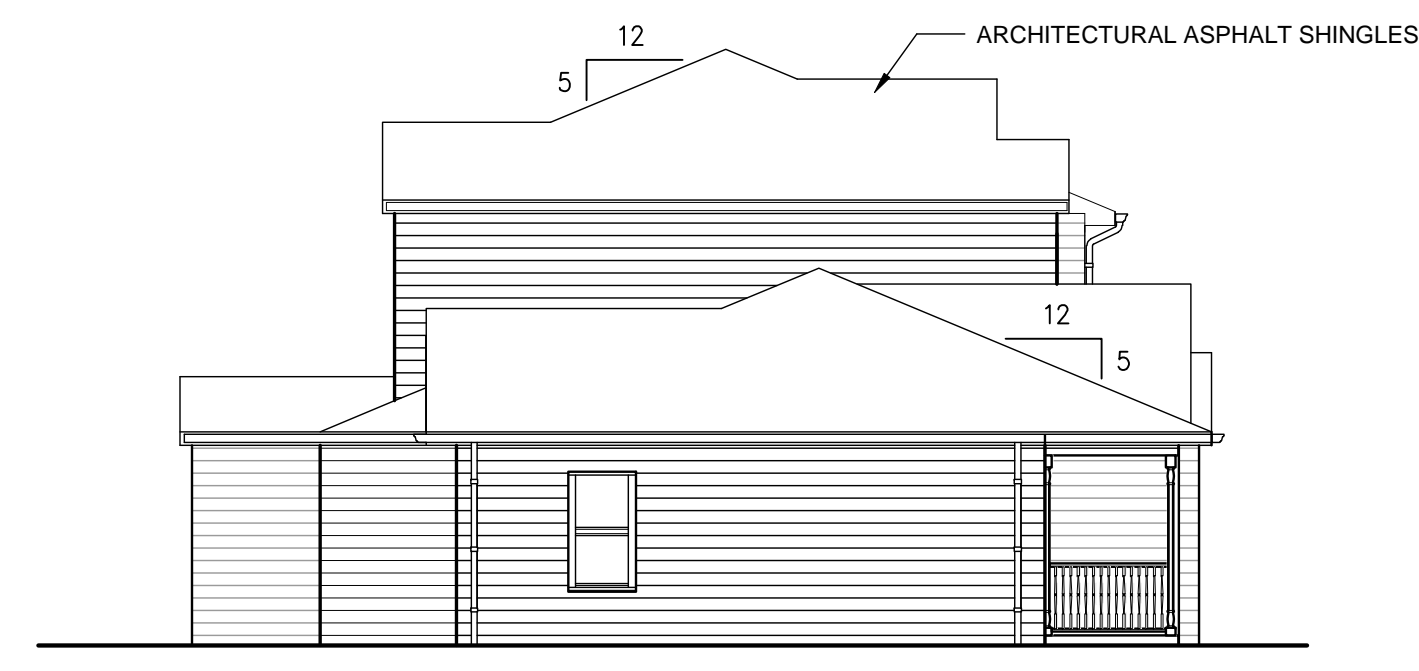


East Elevation
Scale: 1/8"=1'-0"

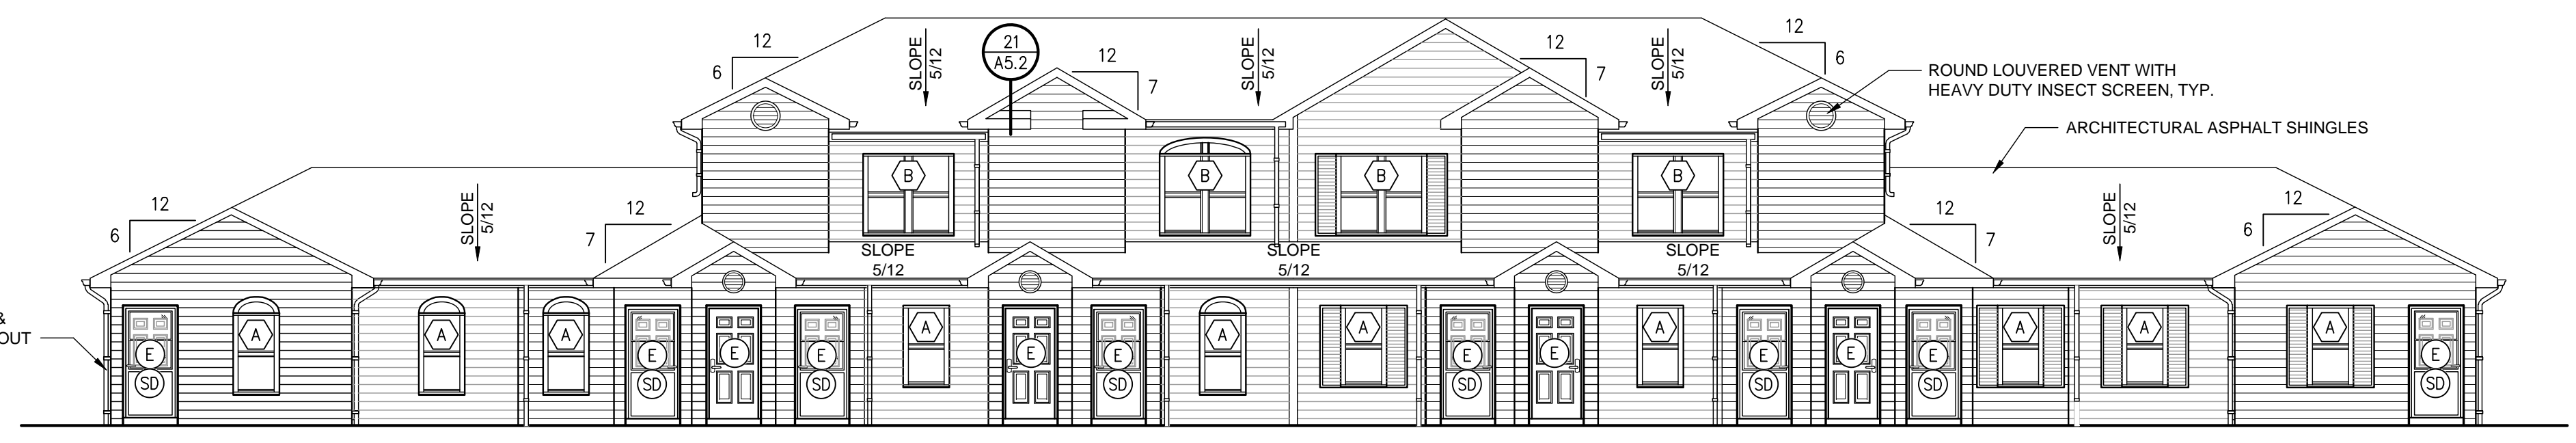

North Elevation
Scale: 1/8"=1'-0"

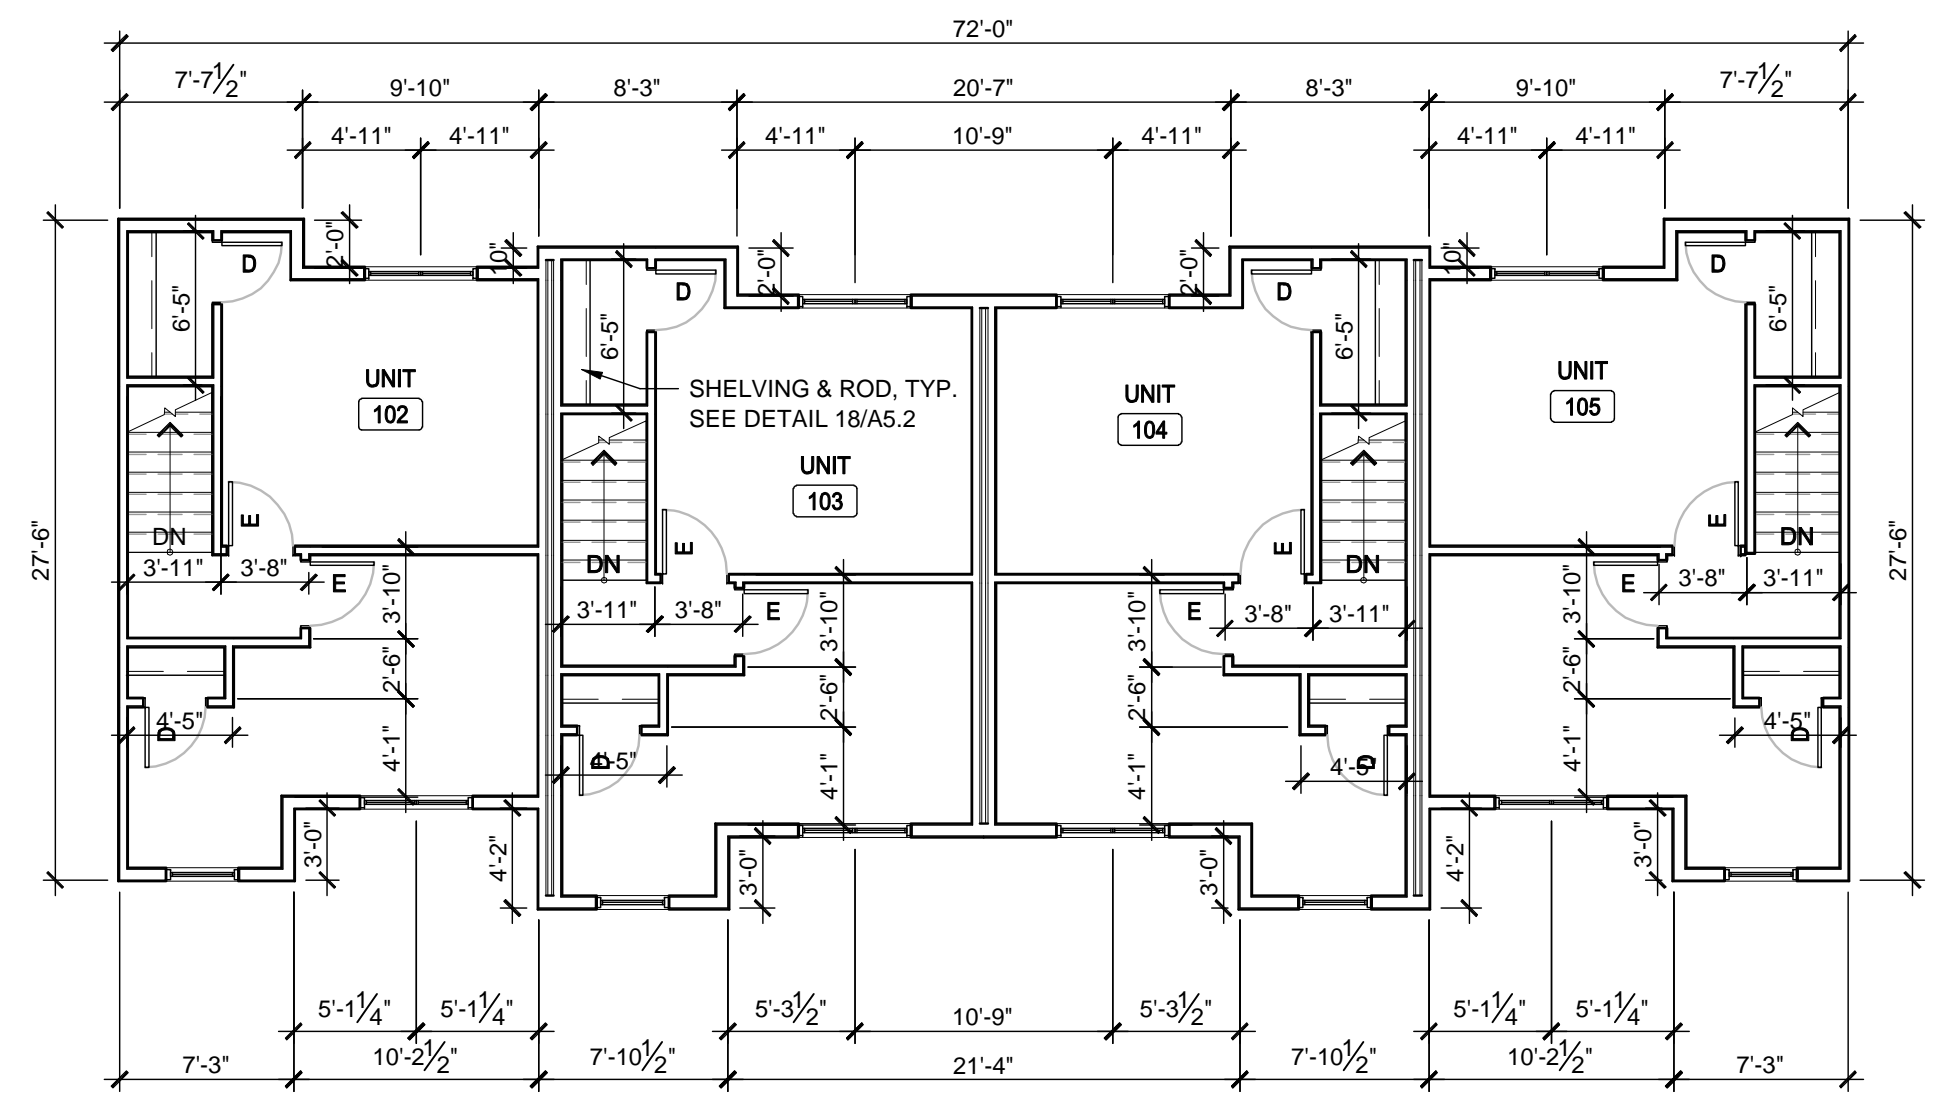

Second Floor Plan
Scale: 1/8"=1'-0"

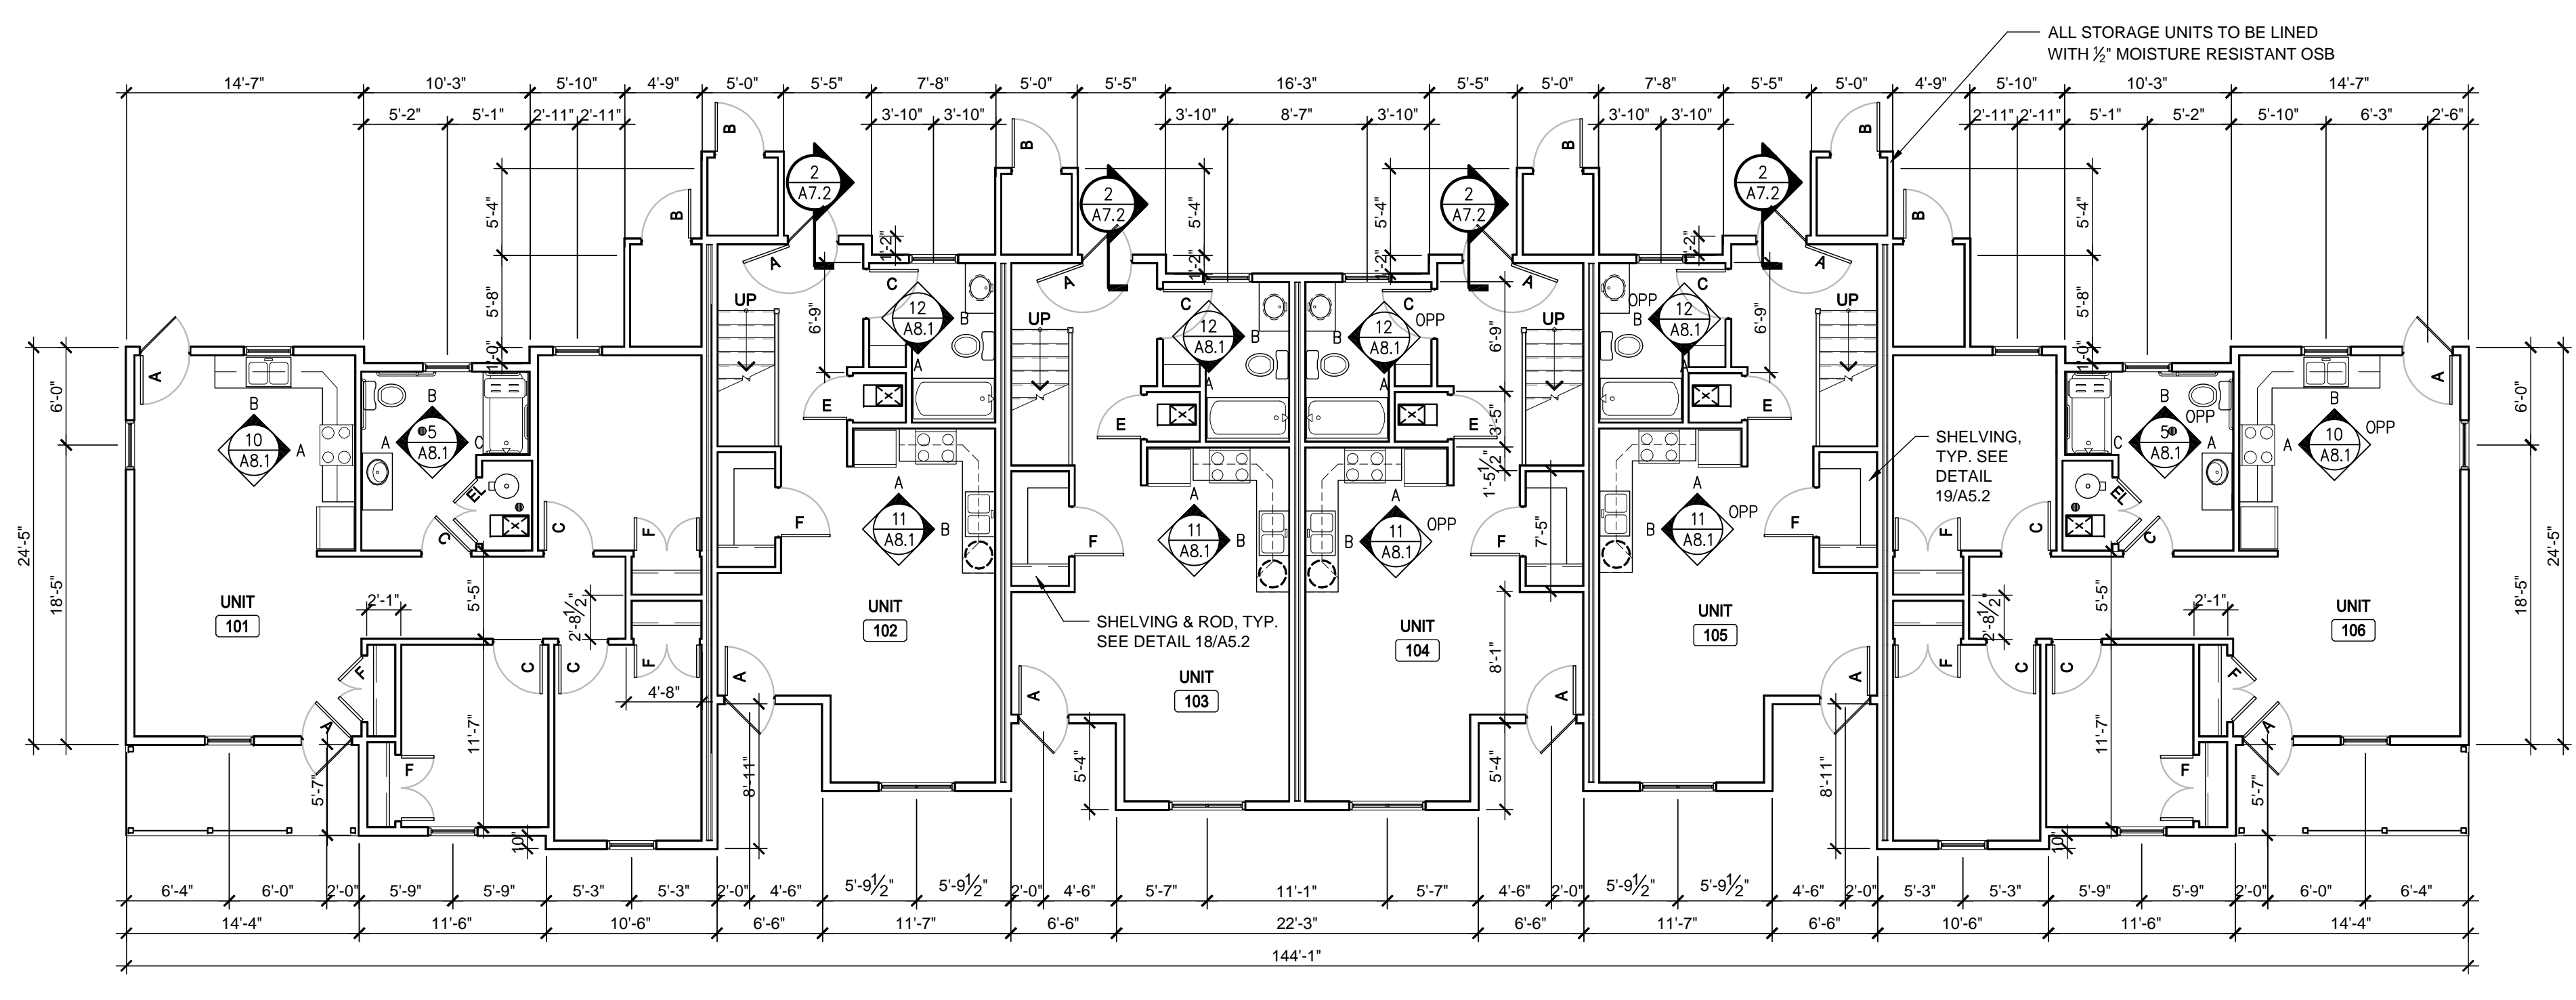

First Floor Plan
Scale: 1/8"=1'-0"

XRef Files: ..\0090282.00-va townhouse first floor plan | ..\0090282.00-va townhouse second floor plan |
 | jcollins | P:\peoria housing authority\2009\0090282.00-pha - harrison phase 2 office & seniors(dw)\sheets\0090282.00-A1 TOWNHOUSE.DWG | DATE: 07/09/2009 | Time: 15:03 |