

ISSUE:
Date: Description:

PROJECT:
Peoria Housing Authority

**Harrison Homes
Redevelopment**

Peoria, IL

Date: 07-09-09
Design/Drawn: CSJ/JRC
Reviewed: EJB
Book No.: -


SHEET TITLE:
**SENIOR APARTMENTS
ROOF PLAN**

SHEET NUMBER:

A2.2


SHEET - OF -

Project No.: 0090282.00

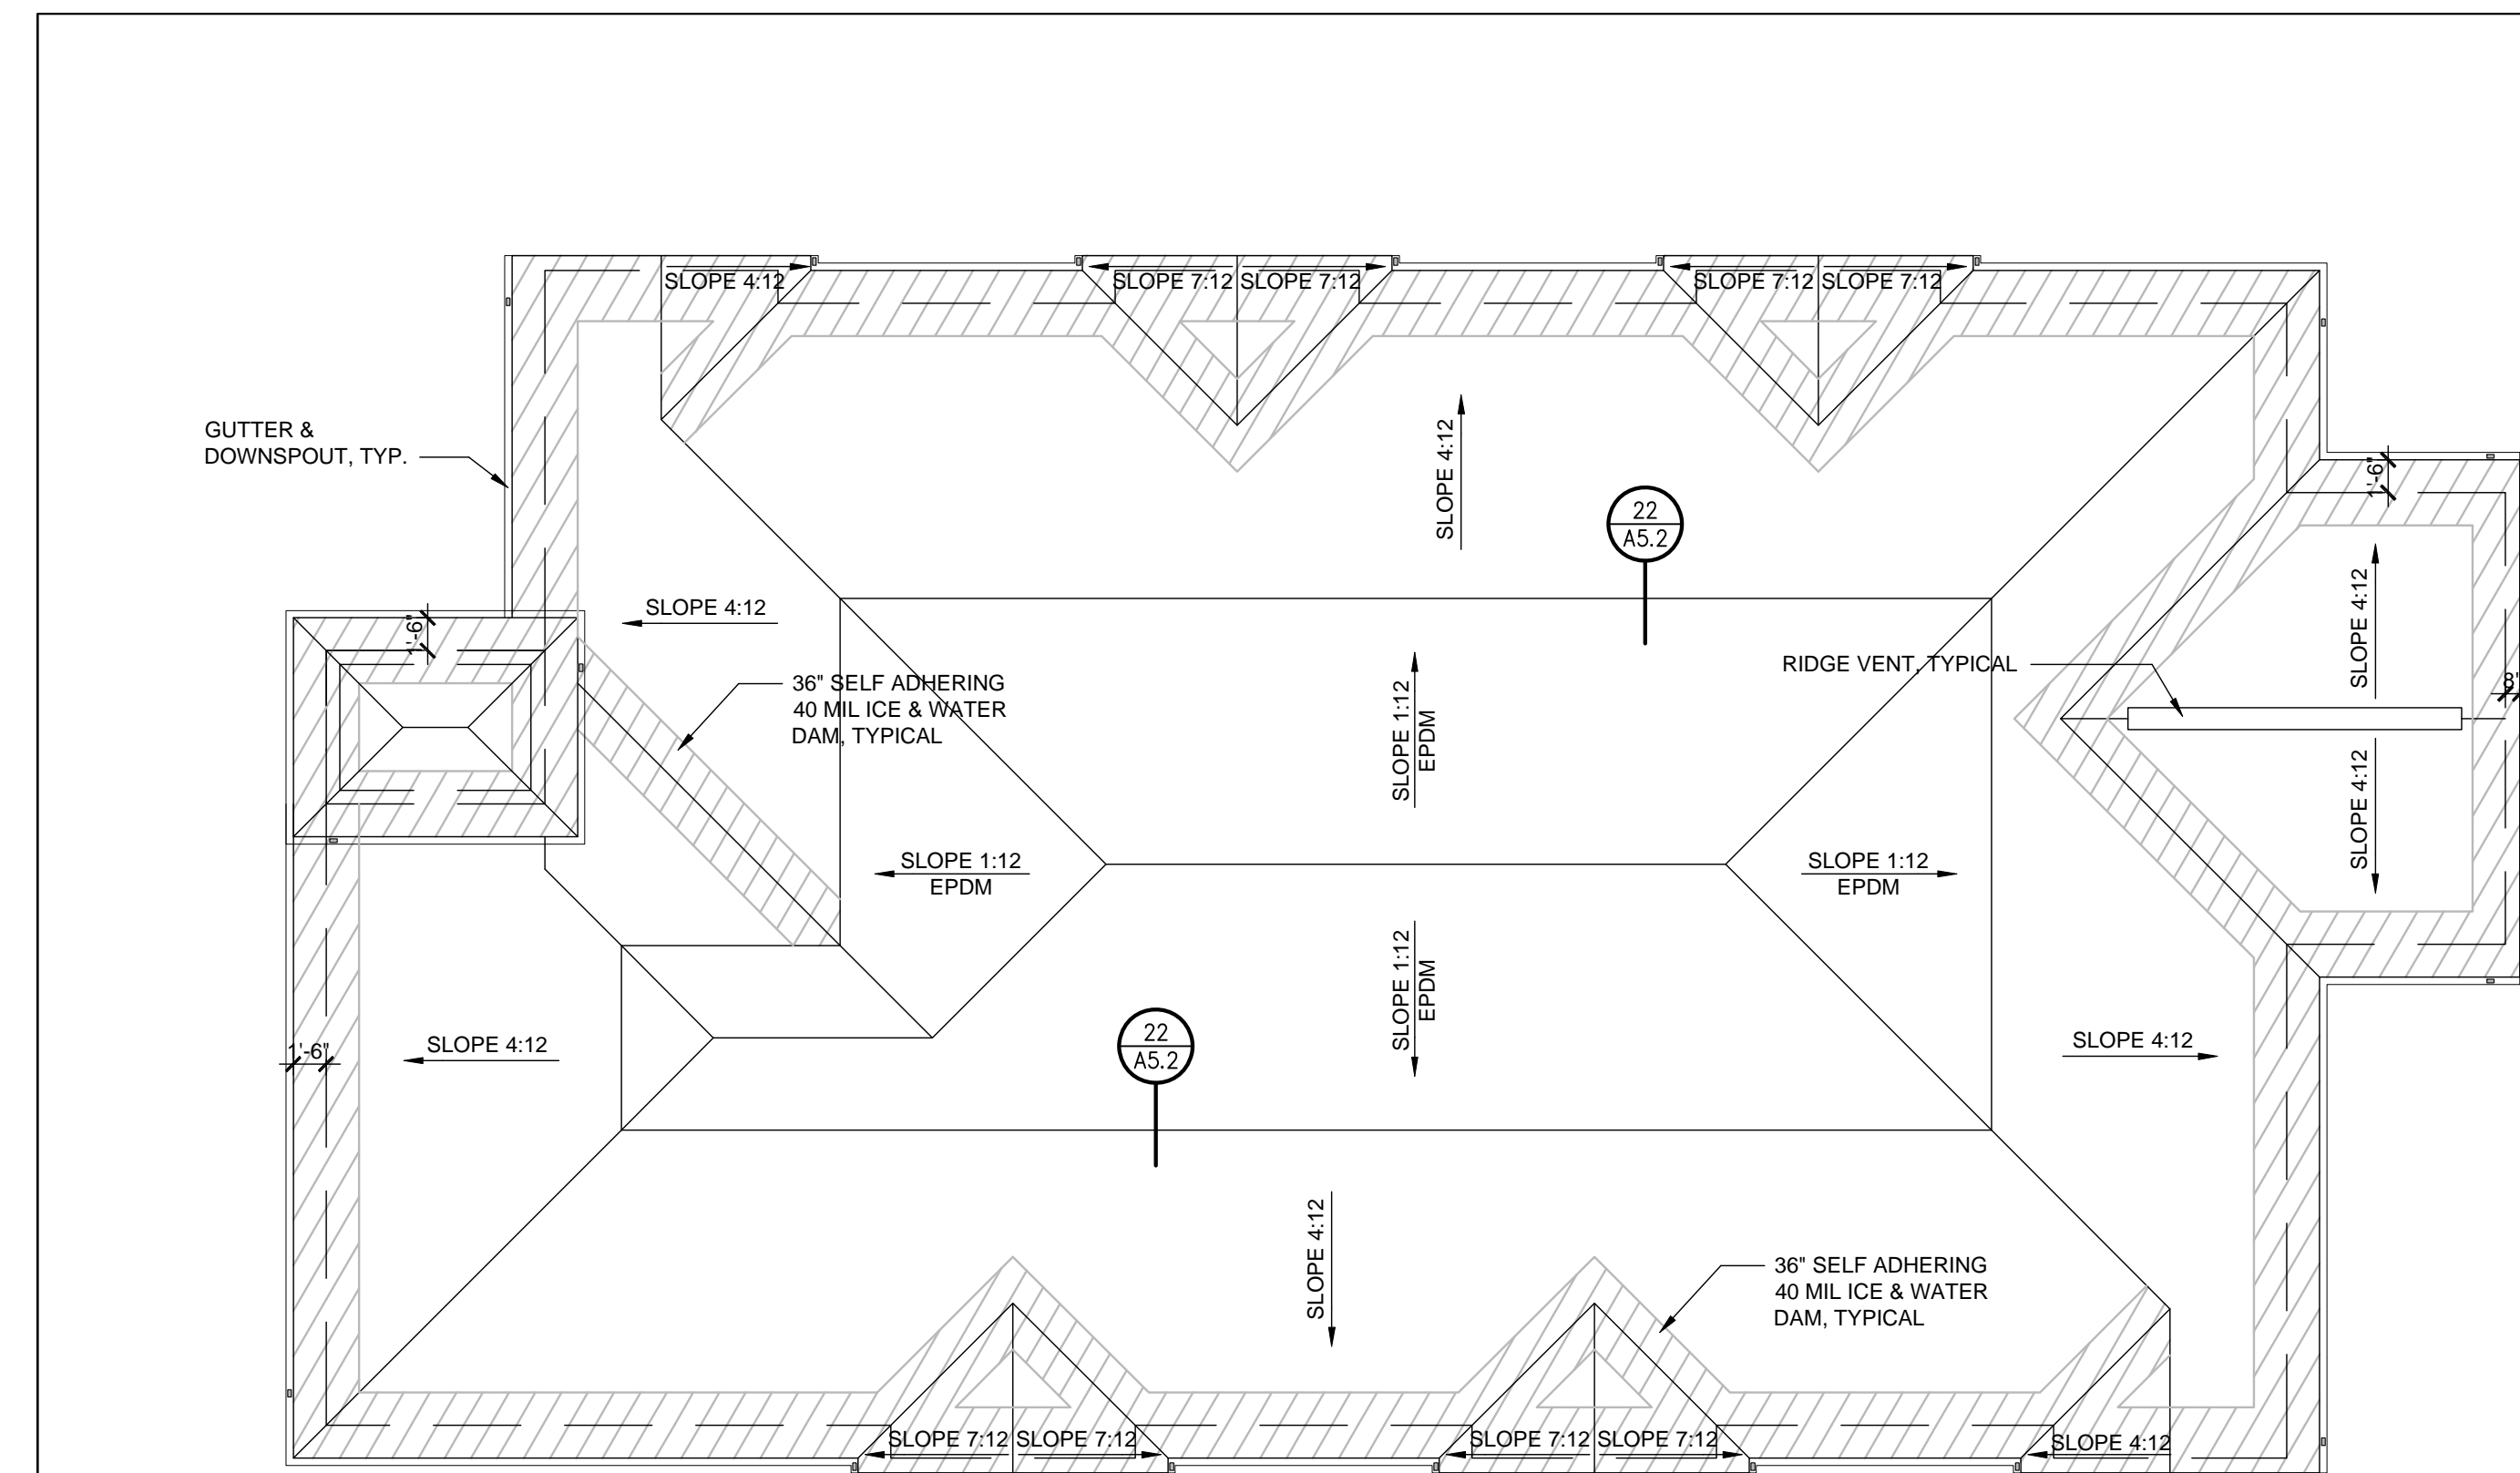

Upper Roof Plan

Scale: 1/8"=1'-0"

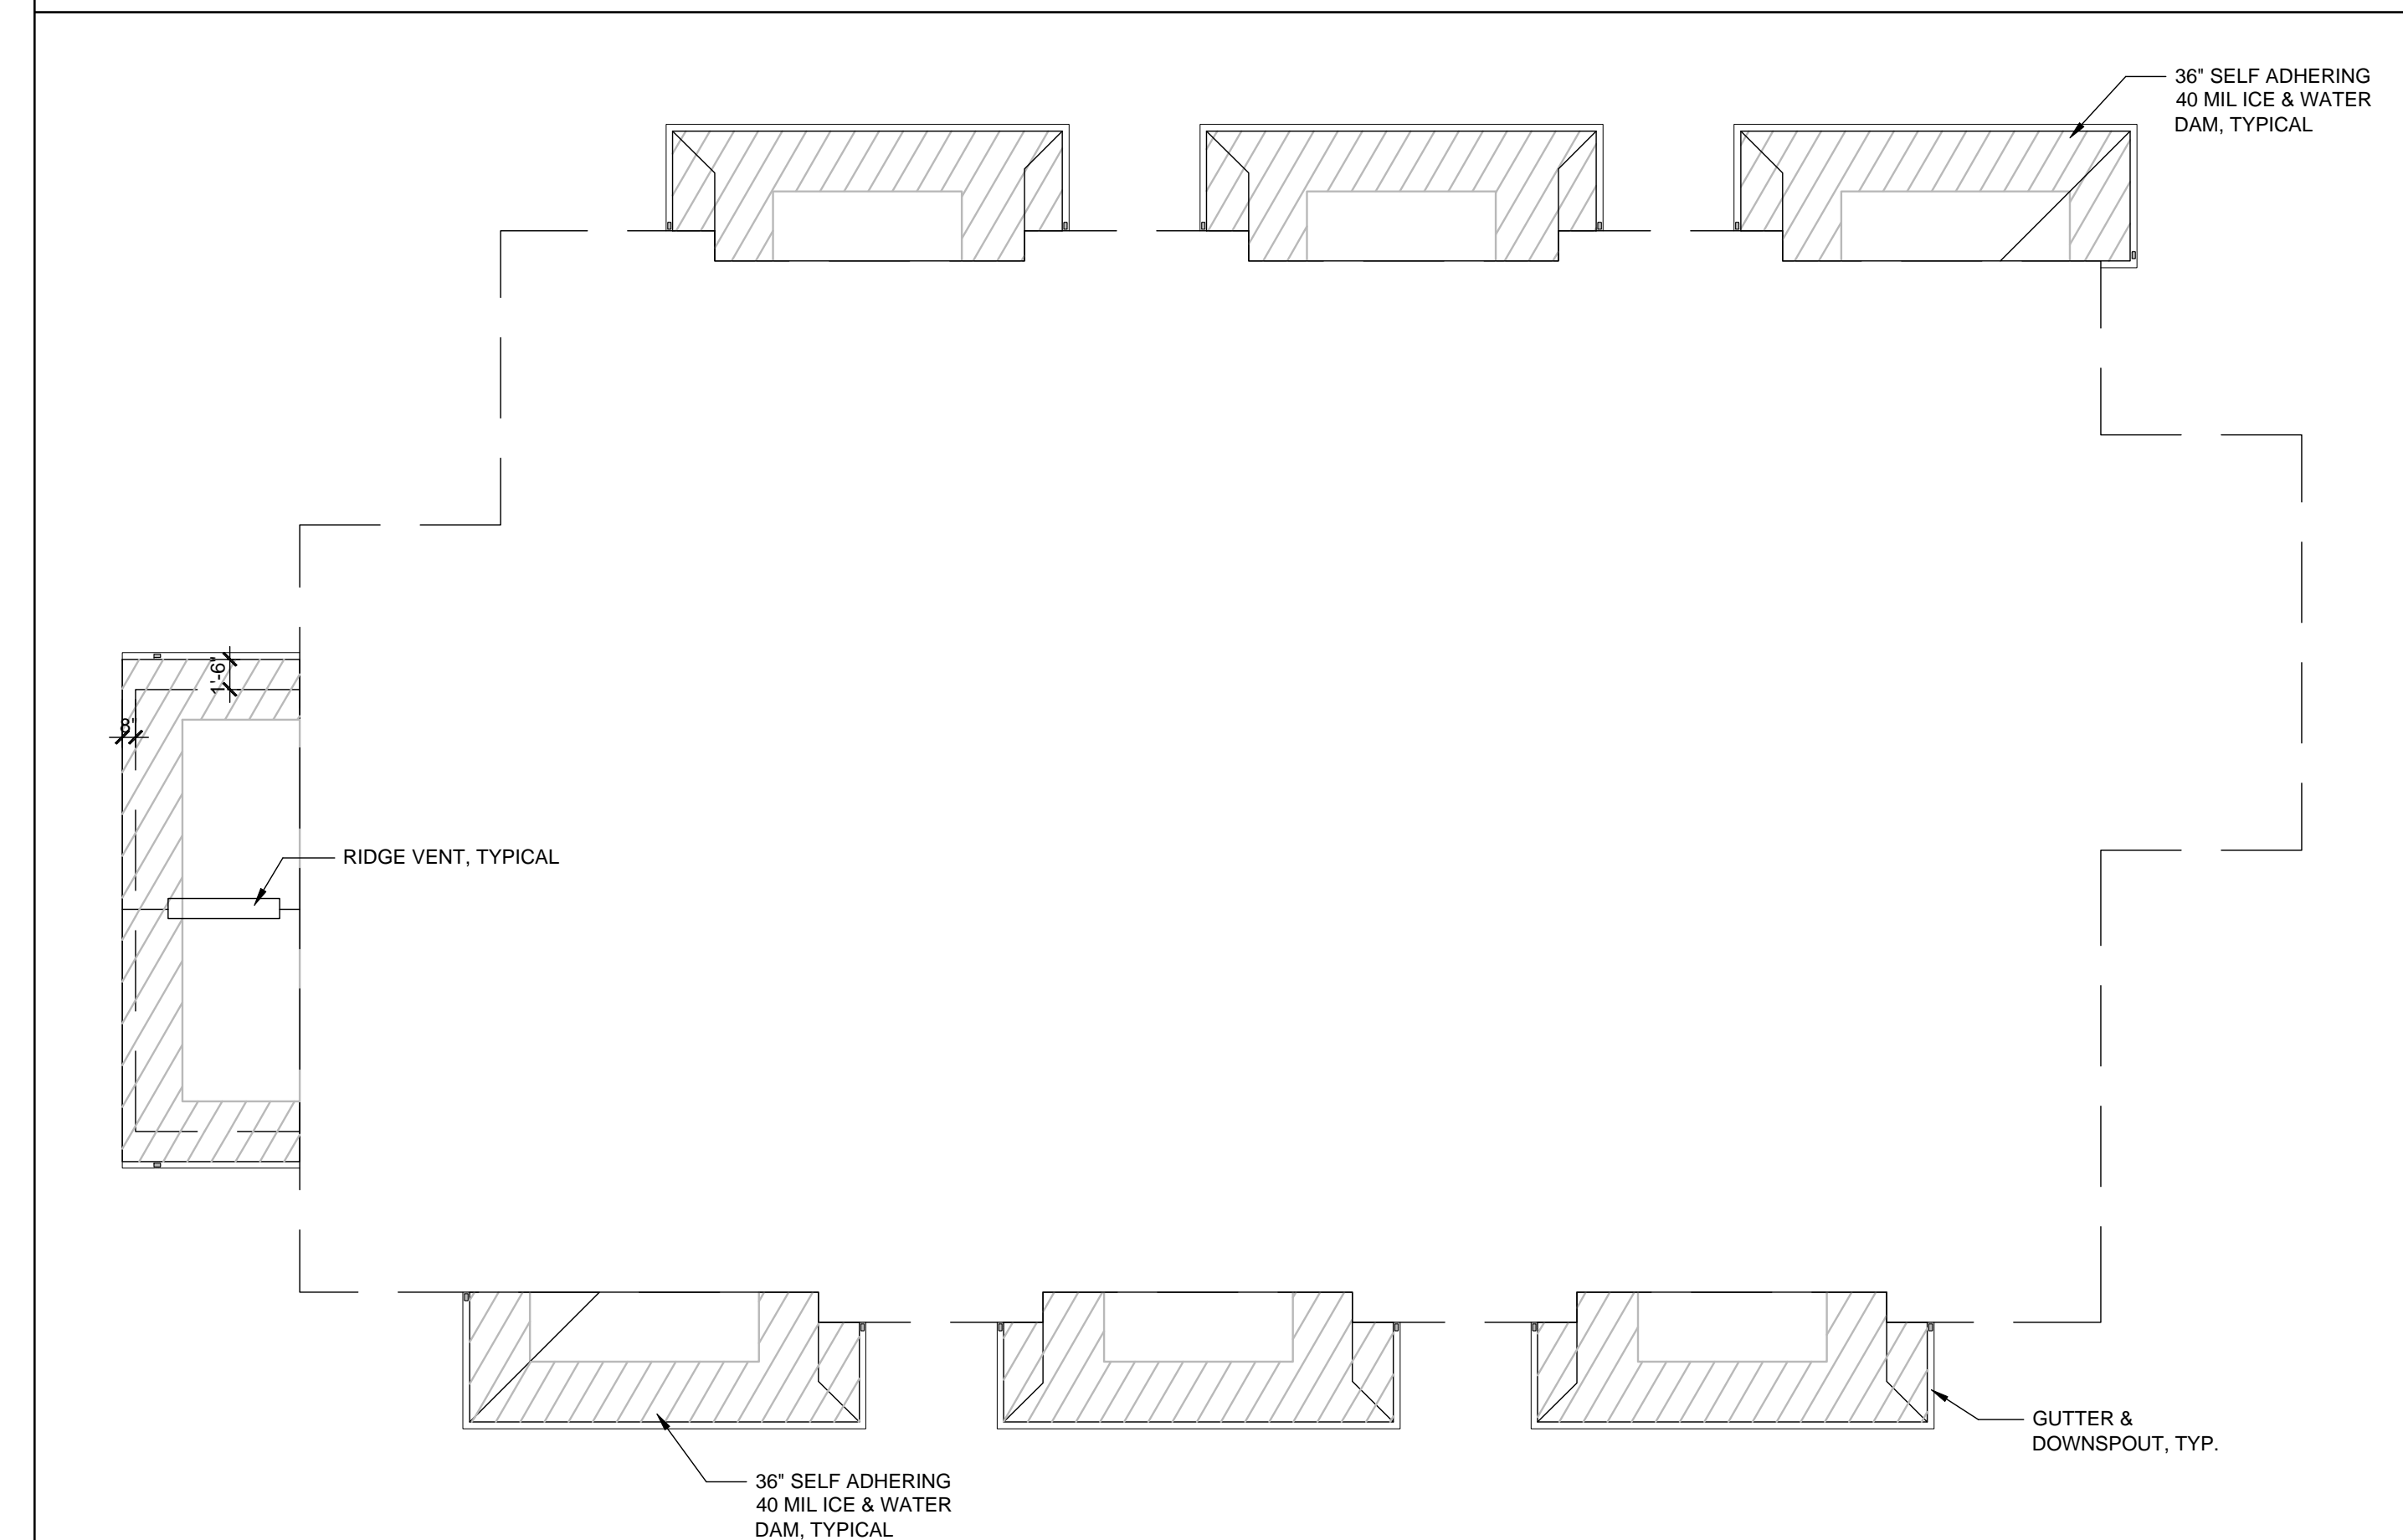

Lower Roof Plan

Scale: 1/8"=1'-0"

XRef Files: ..\0090282.00-a1 senior apartments | ..\0090282.00--va seniors second floor plan | ..\0090282.00--s1 senior apartments | ..\0090282.00--a2 SENIORS BUILDING ROOF PLAN.DWG | DATE: 06/29/2009 | Time: 14:48 |
 | jcollins | P: \peoria housing authority\2009\0090282.00--pha - harrison phase 2 office & seniors\dwg\sheet\0090282.00--a2 SENIORS BUILDING ROOF PLAN.DWG |