

ISSUE:

#	Date:	Description:

PROJECT:
Peoria Housing Authority

**Harrison Homes
Redevelopment**

Peoria, IL

Date: 07-09-09

Design/Drawn: CSJ/JRC

Reviewed: EJB


Book No.: -

SHEET TITLE:
**SINGLES APARTMENTS
ROOF PLAN**

SHEET NUMBER:
A2.3


SHEET - OF -

Project No.: 0090282.00

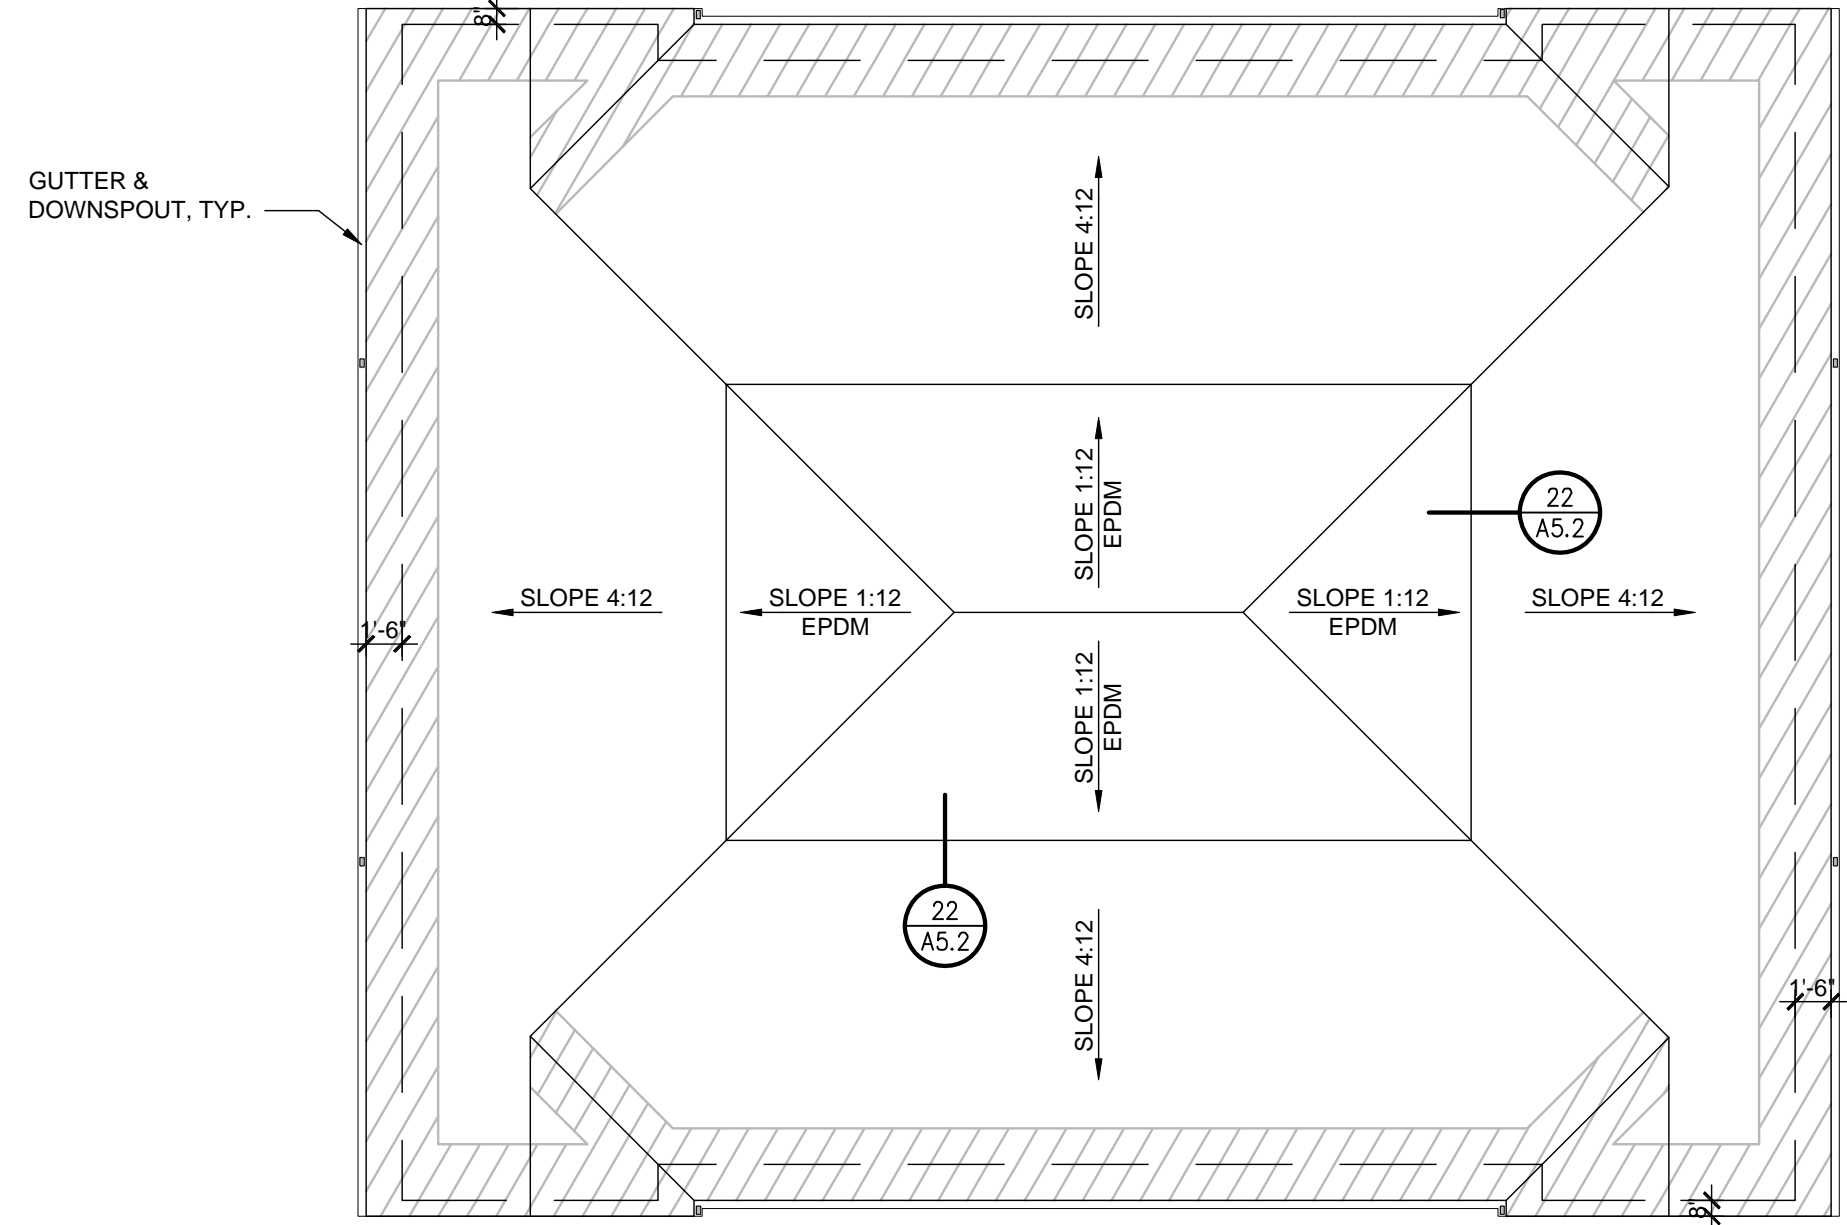

Upper Roof Plan

Scale: 1/8"=1'-0"

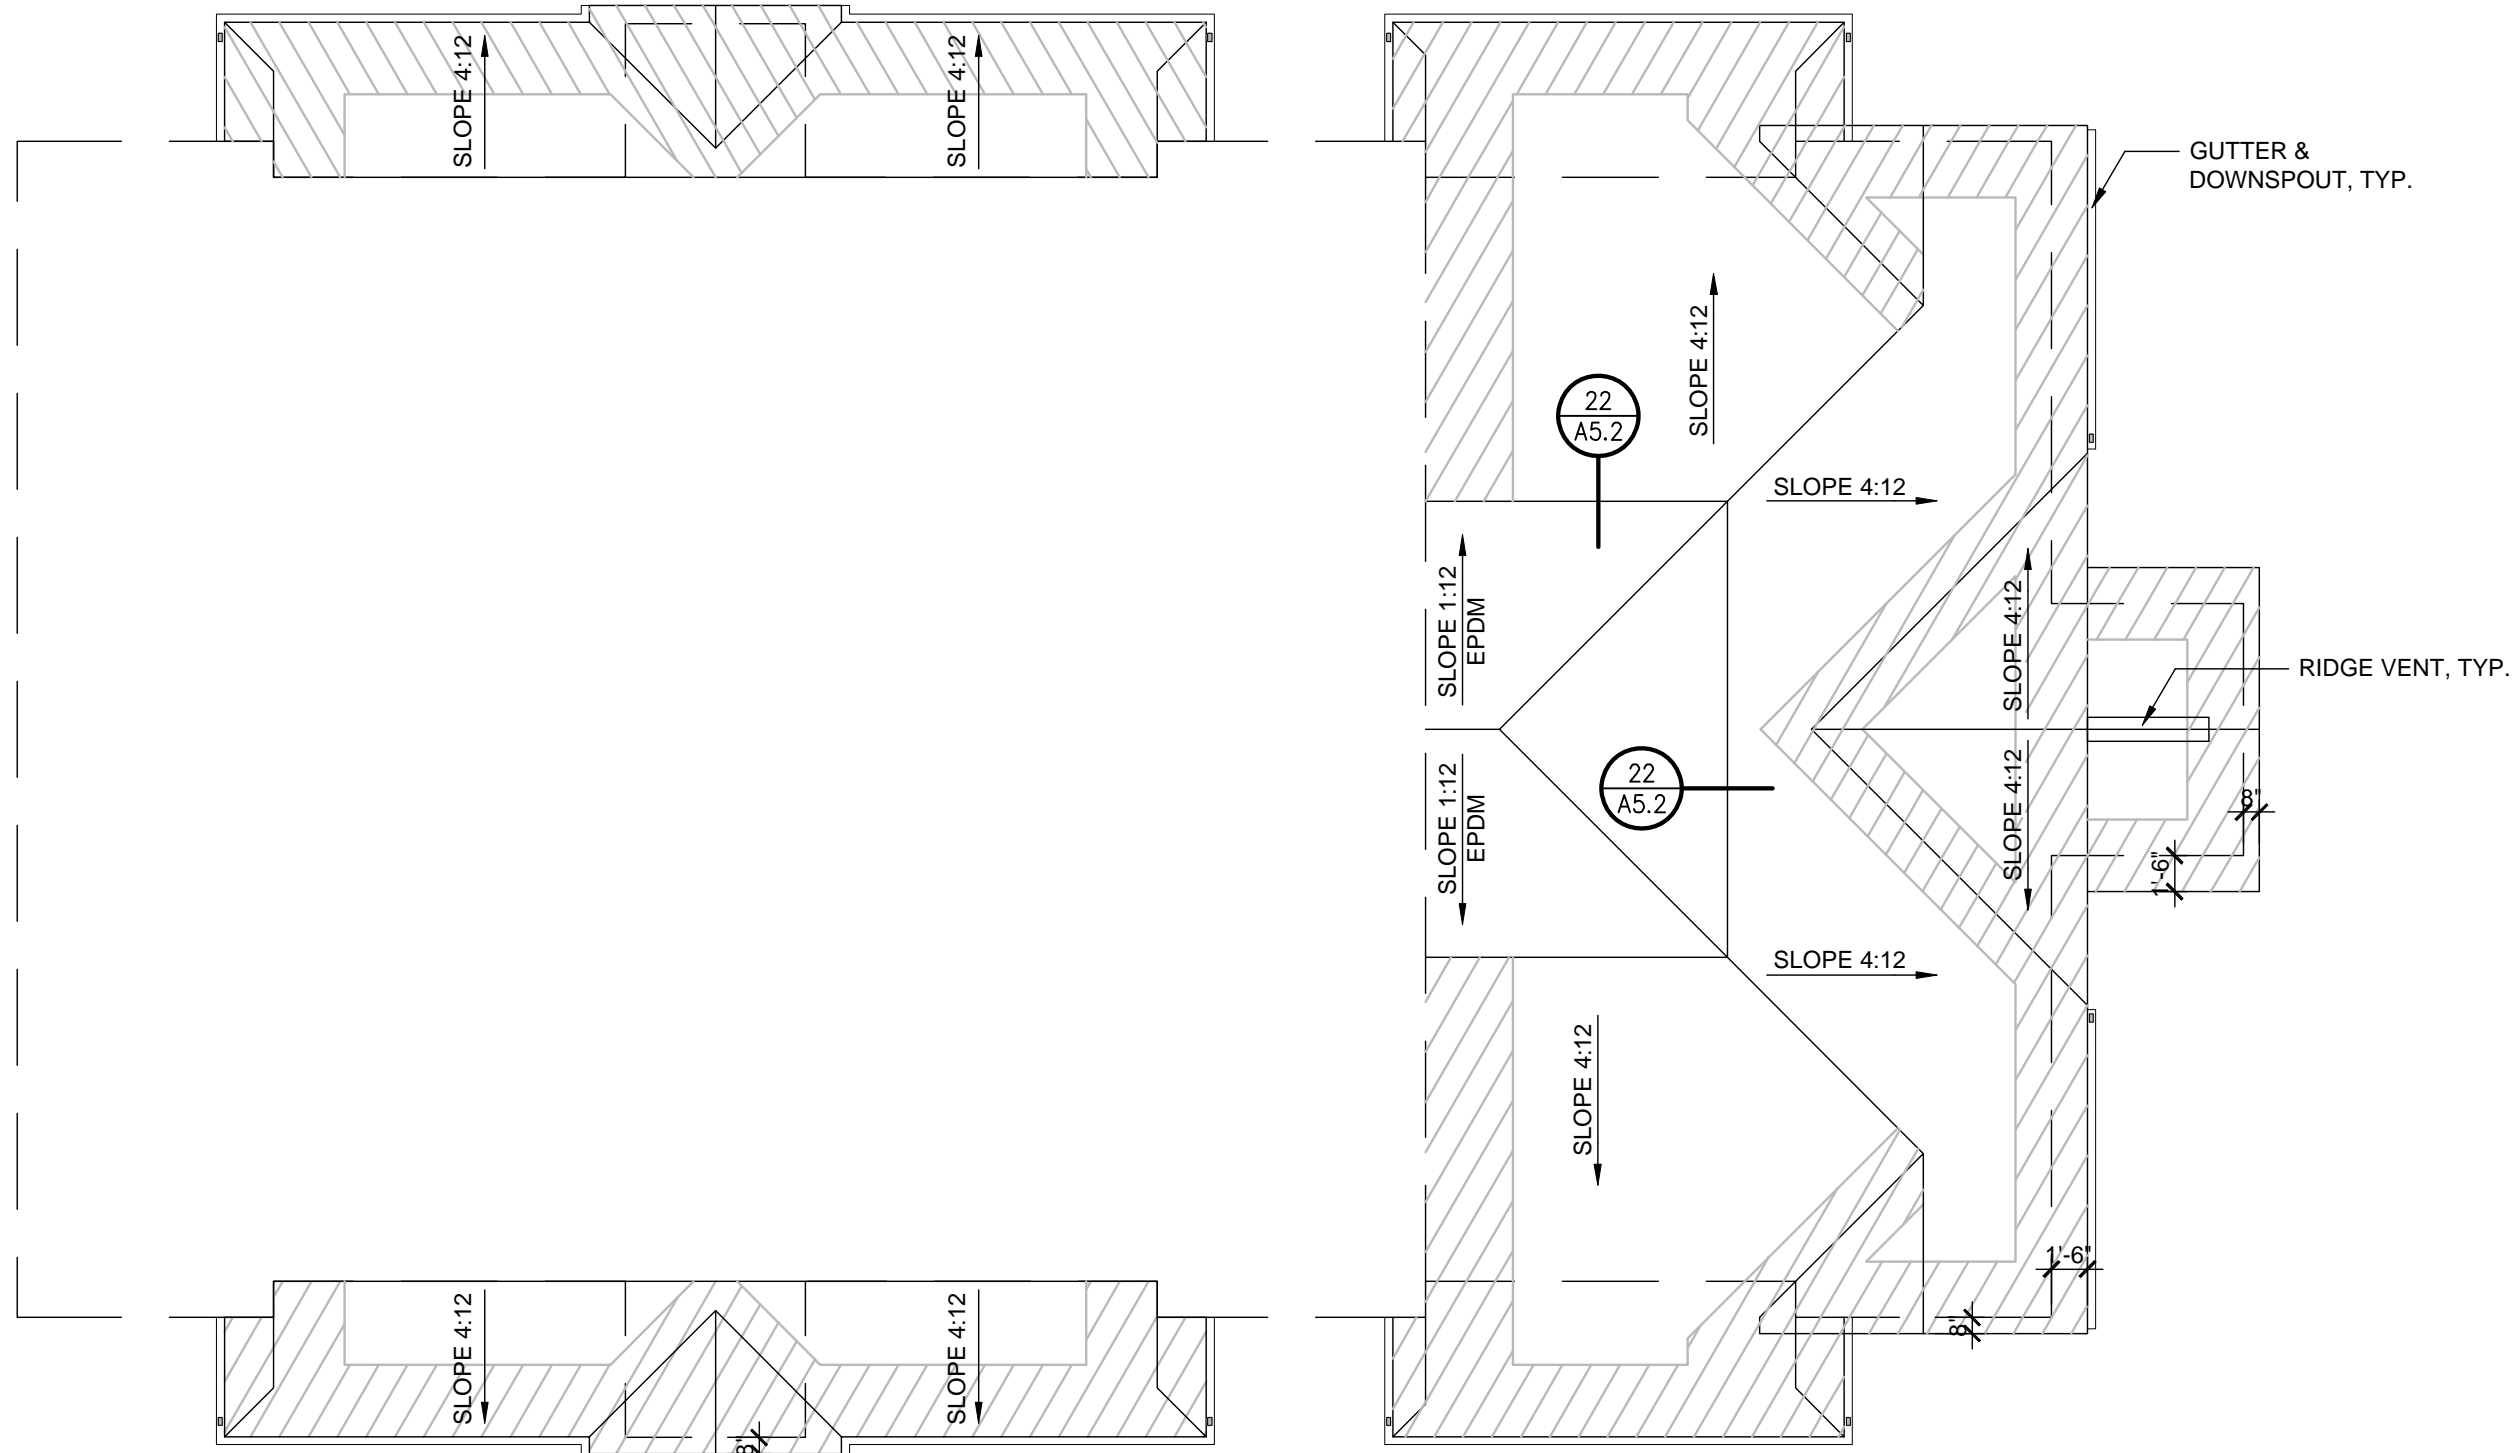

Lower Roof Plan

Scale: 1/8"=1'-0"

XRef Files: ..\0090282.00-a1 singles apartments | ..\0090282.00-va singles first floor plan | ..\0090282.00-va singles second floor plan | ..\0090282.00-va singles building roof plan.dwg | DATE: 06/24/2009 | Time: 16:27 |
 | jcollins | P: \peoria housing authority\2009\0090282.00-pha - harrison phase 2 office & seniors.dwg | sheets\0090282.00-a2 singles building roof plan.dwg |