



ISSUE:

#	Date:	Description:

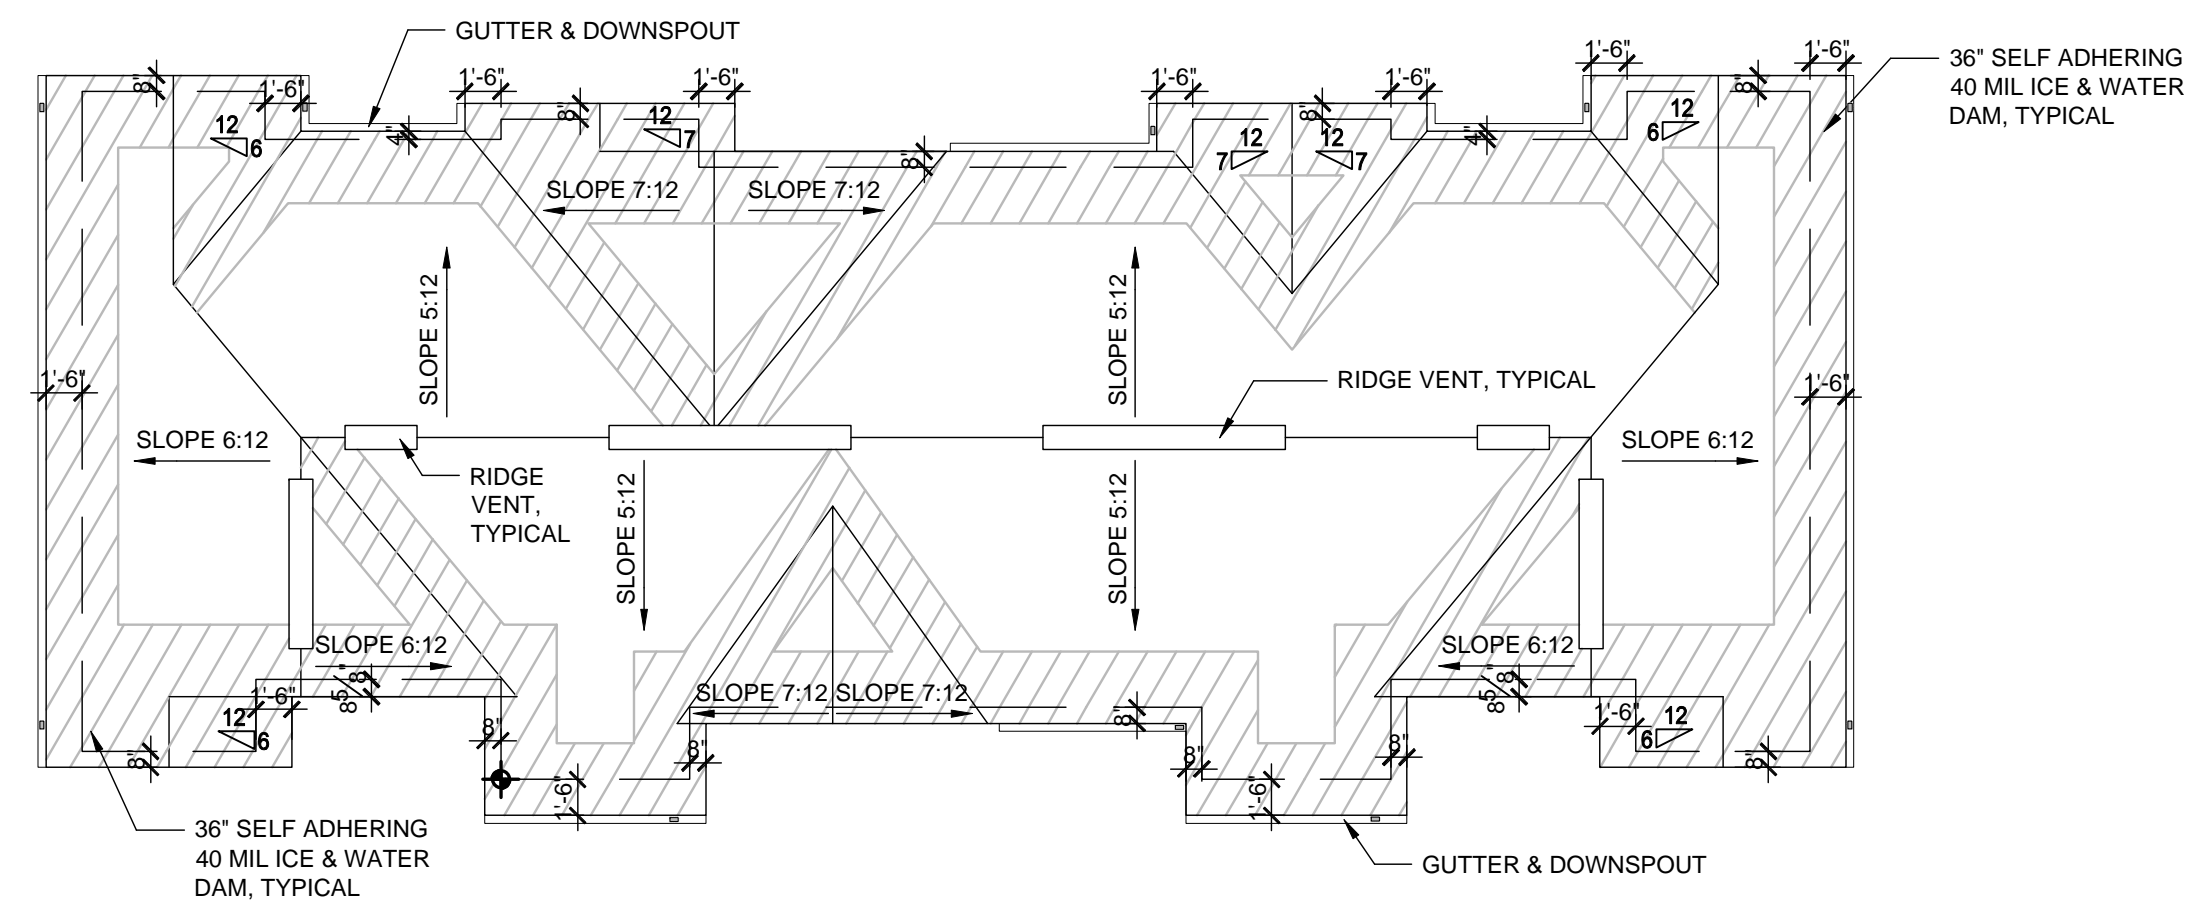

Upper Roof Plan

Scale: 1/8"=1'-0"

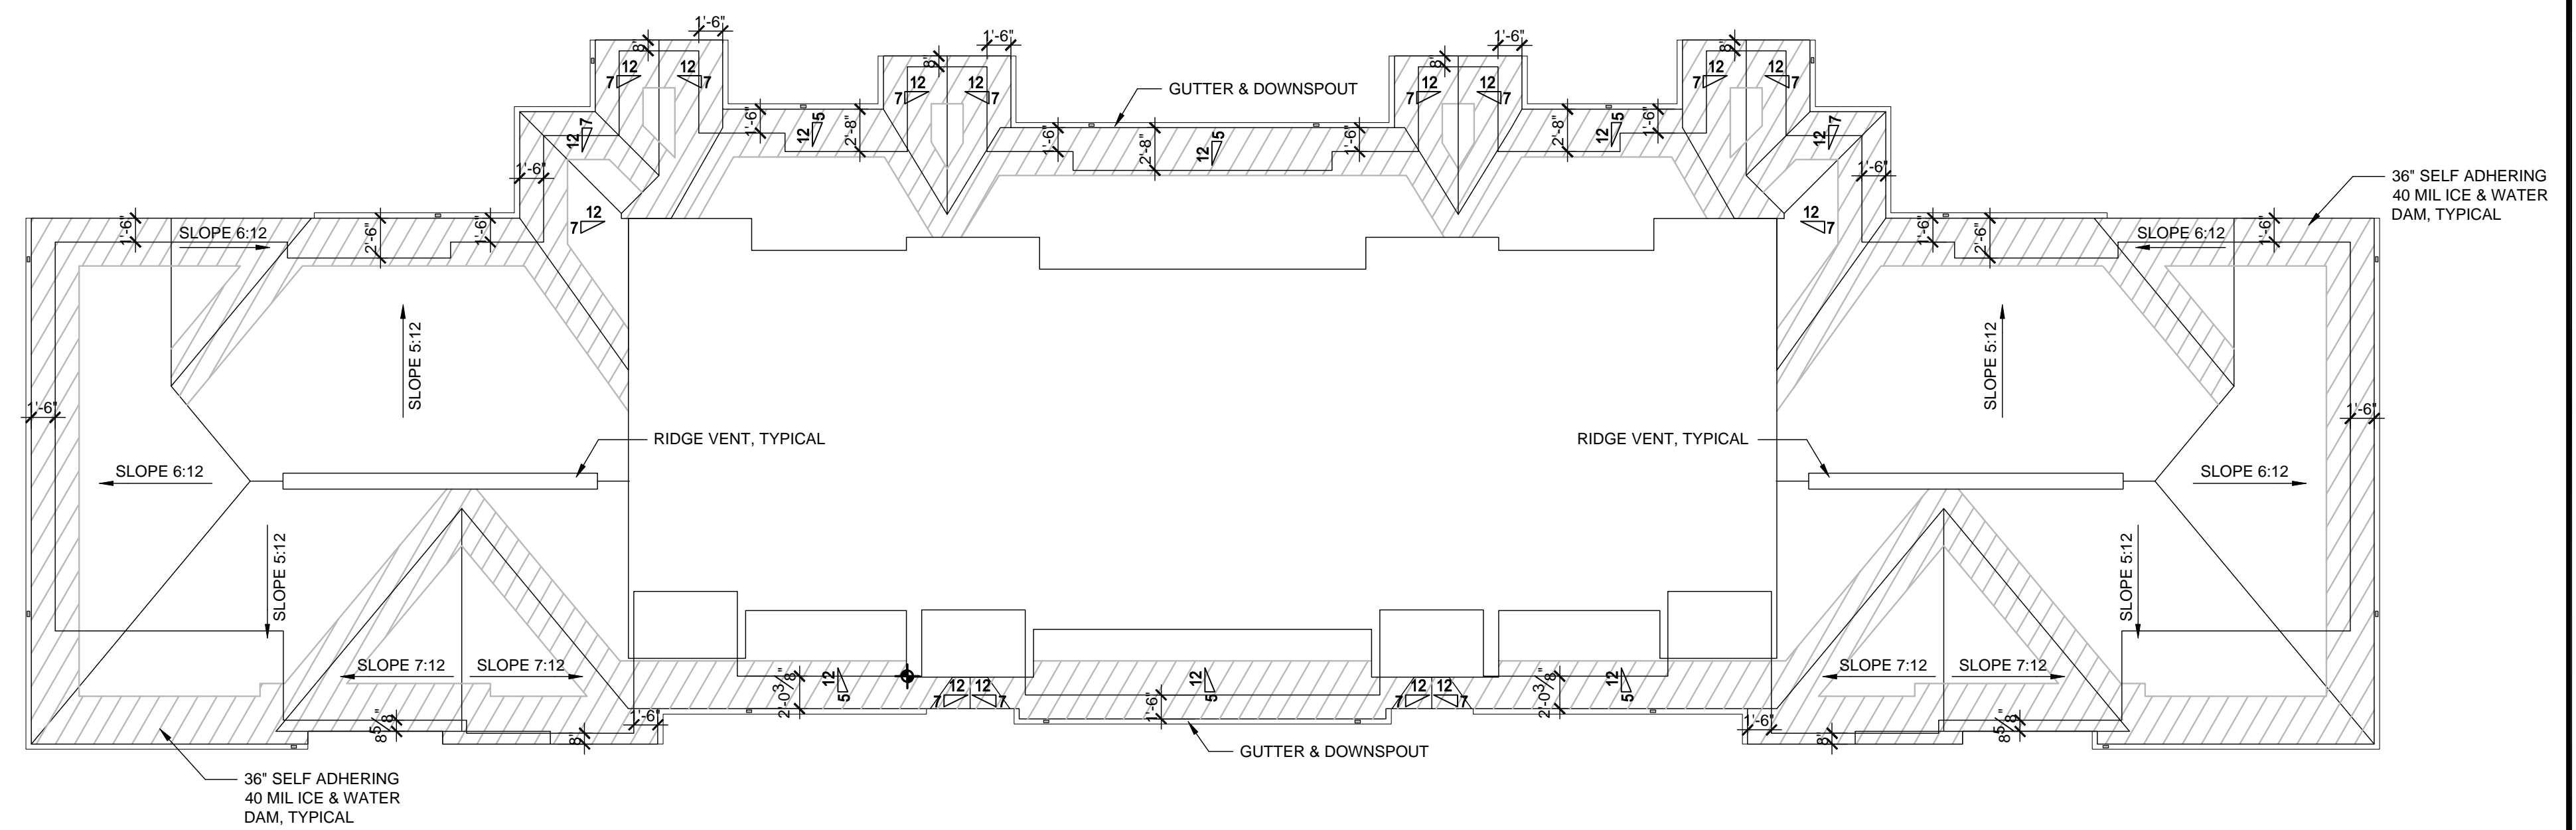

Lower Roof Plan

Scale: 1/8"=1'-0"

PROJECT:
Peoria Housing Authority

**Harrison Homes
Redevelopment**

Peoria, IL

Date: 07-09-09

Design/Drawn: CSJ/JRC

Reviewed: EJB

Book No.: -

SHEET TITLE:
TOWNHOMES ROOF PLAN

SHEET NUMBER:

A2.4

SHEET - OF -

Project No.: 0090282.00

XRef Files: ..\0090282.00-01 townhouse [..\0090282.00-00 townhouse second floor plan |
 | jcollins | P:\peoria housing authority\2009\0090282.00-00-pha - harrison phase 2 office & seniors\dwg\sheet\0090282.00-A2 TOWNHOUSE ROOF PLAN.DWG | DATE: 06/29/2009 | Time: 14:57 |