

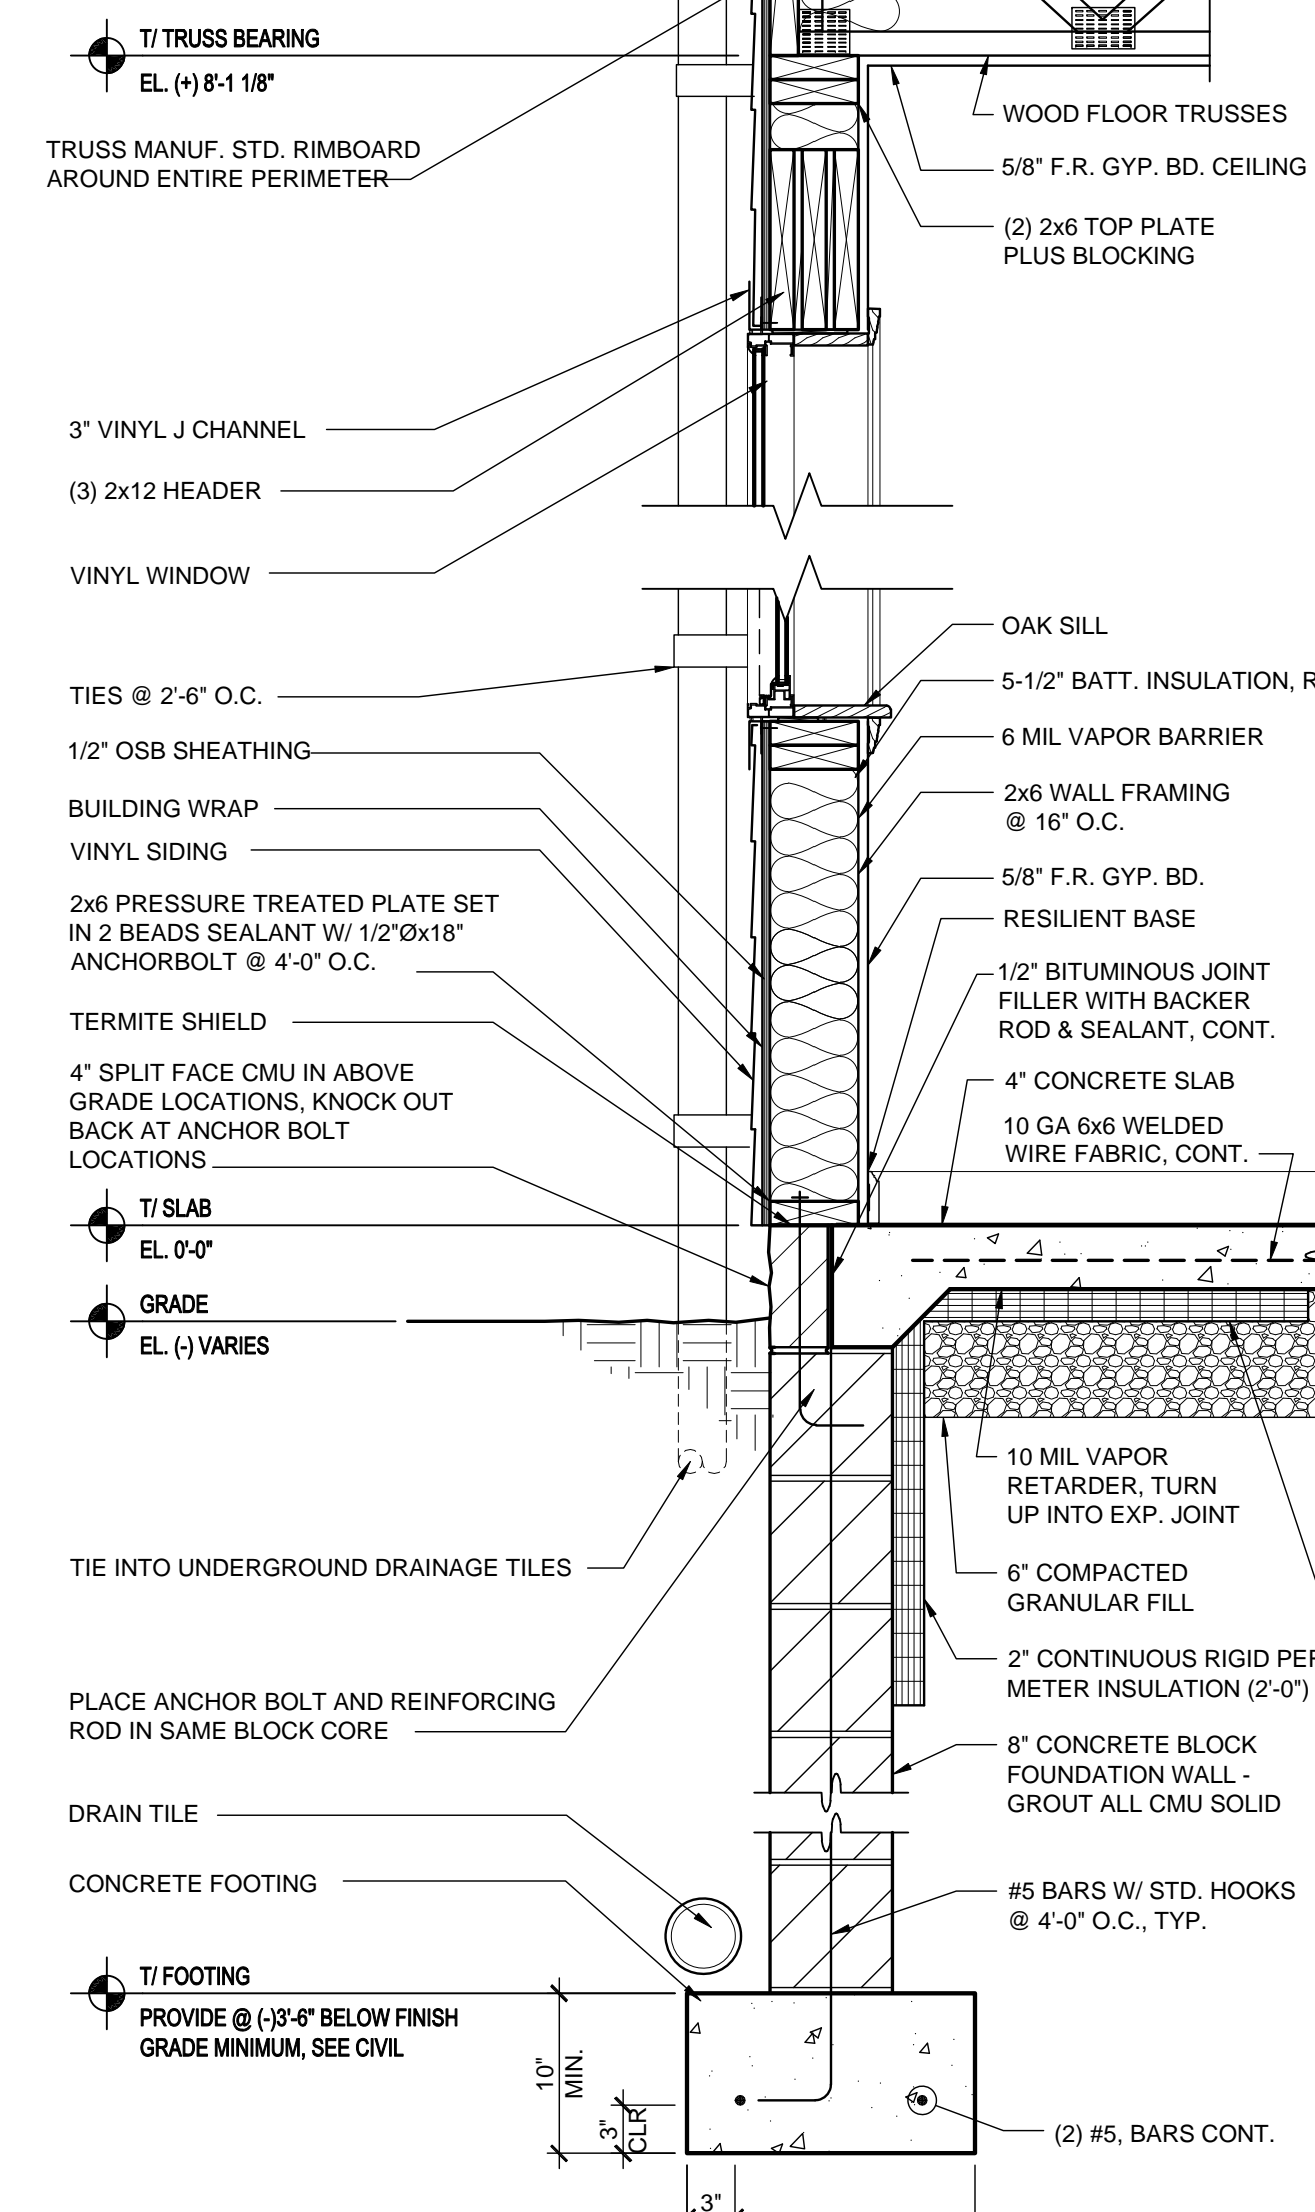
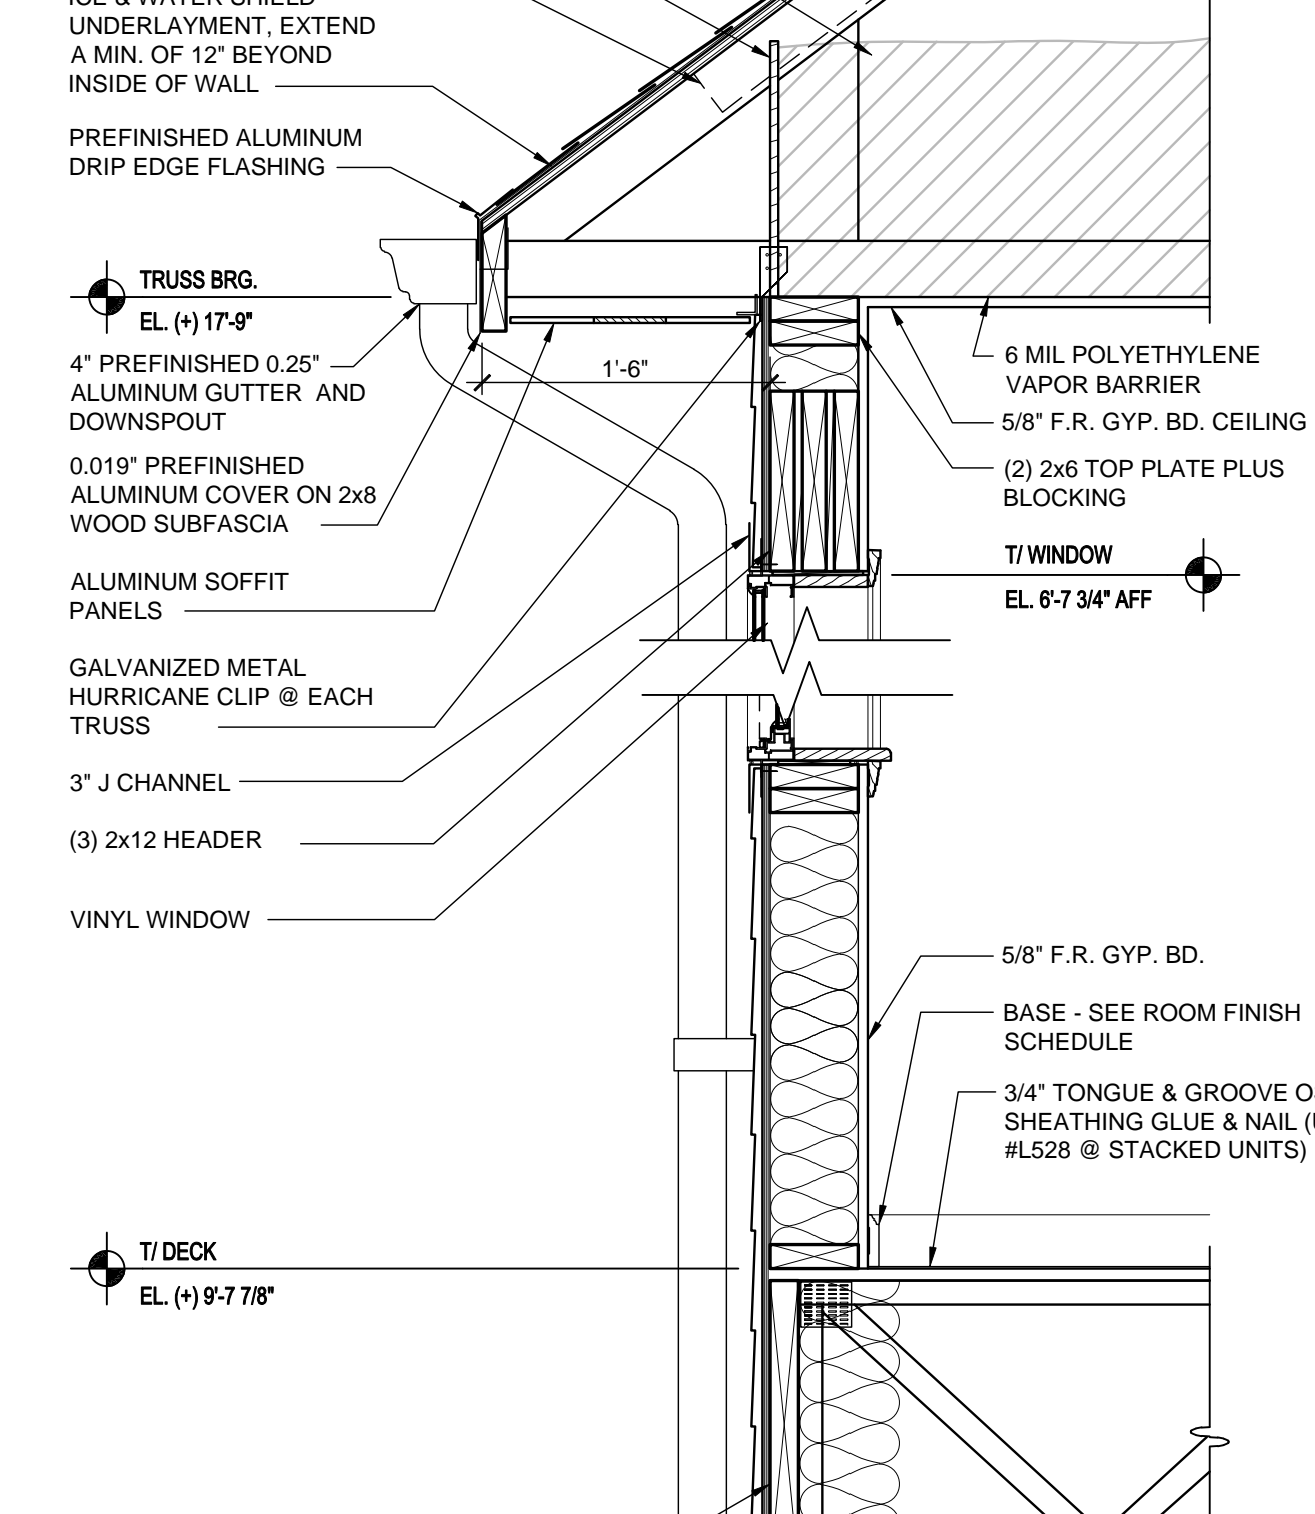




1 Wall Section
Scale: 1"=1'-0"

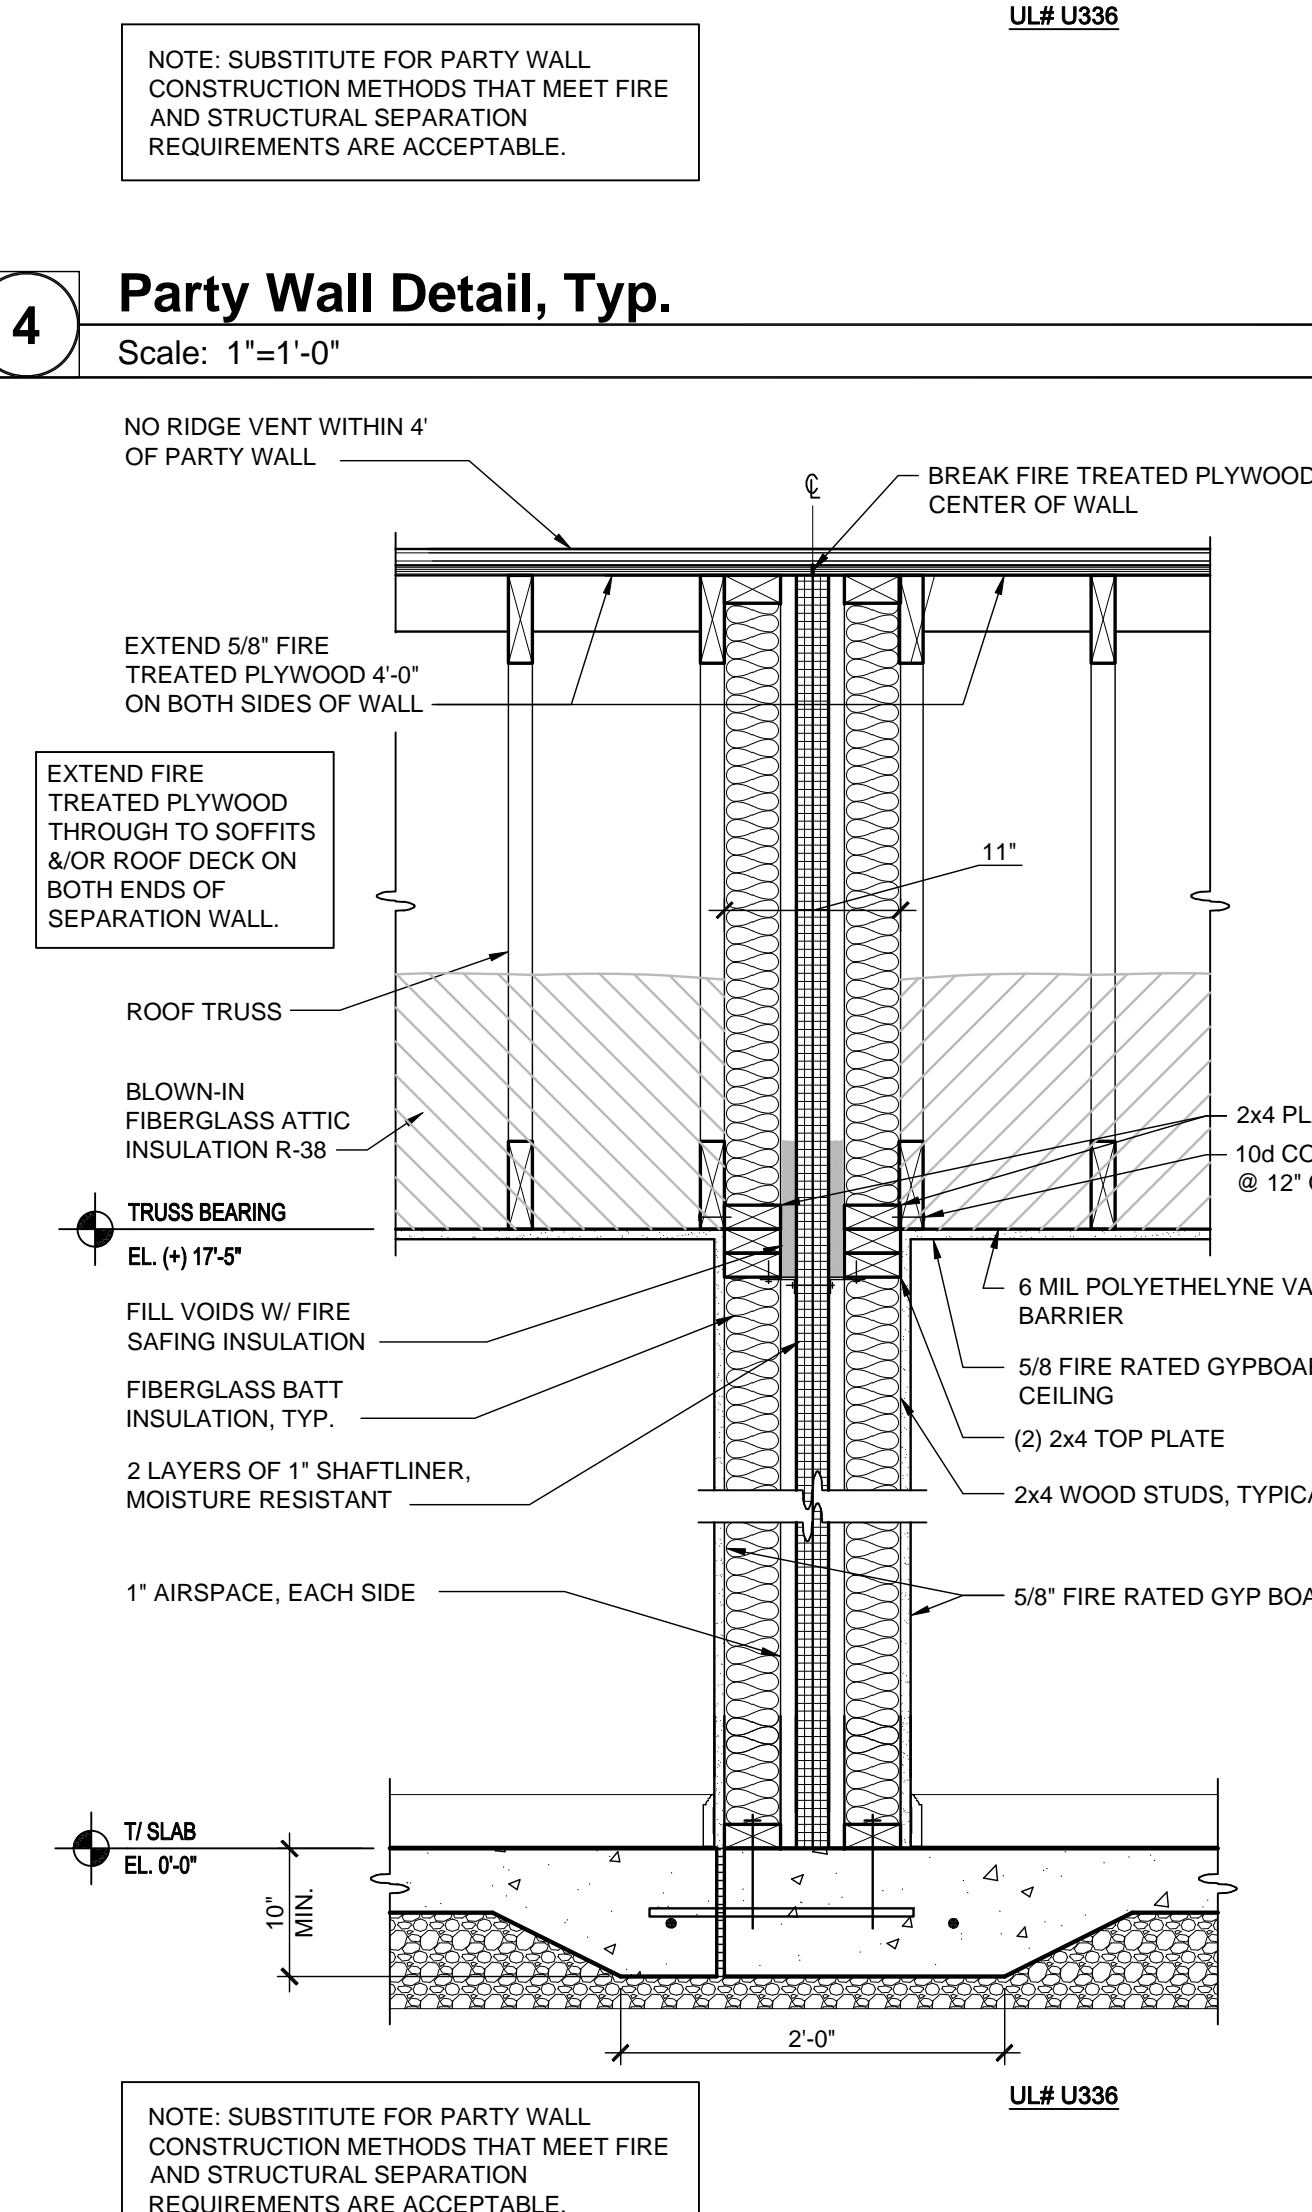



2 Wall Section
Scale: 1"=1'-0"

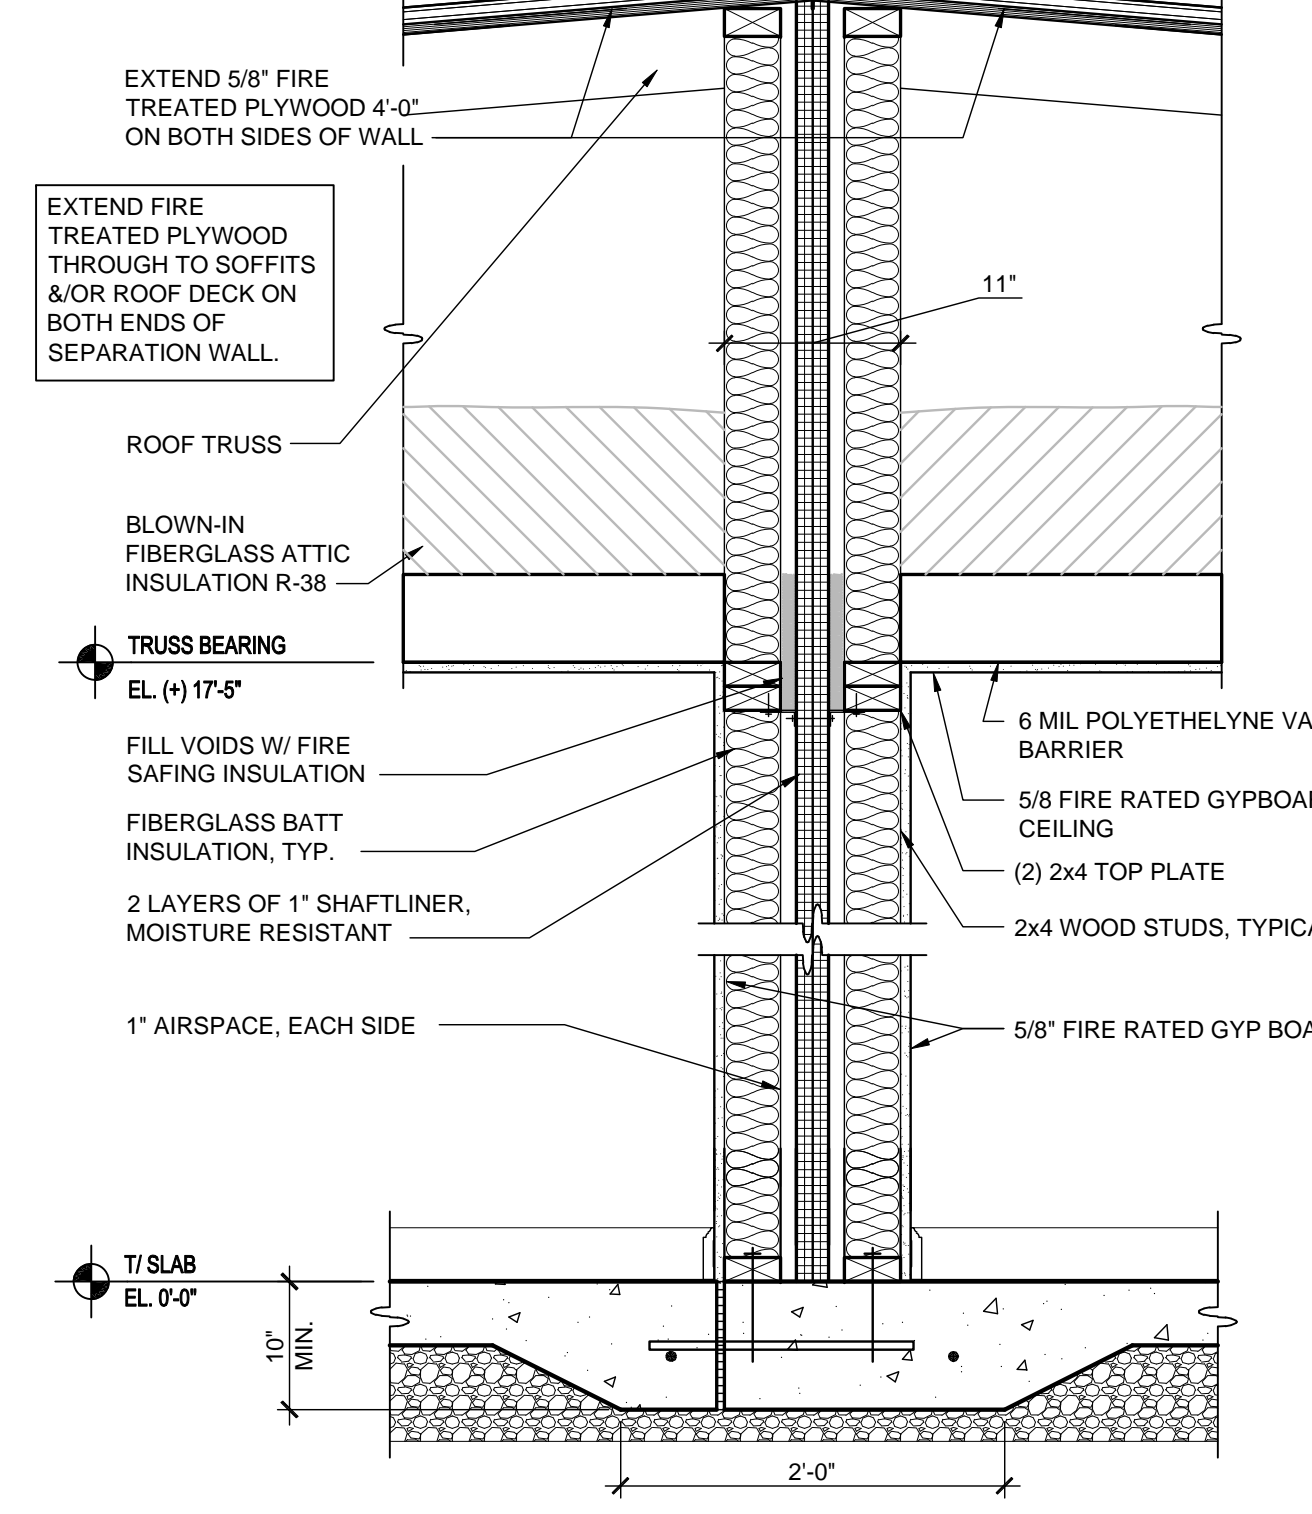



3 Party Wall Detail, Typ.
Scale: 1"=1'-0"

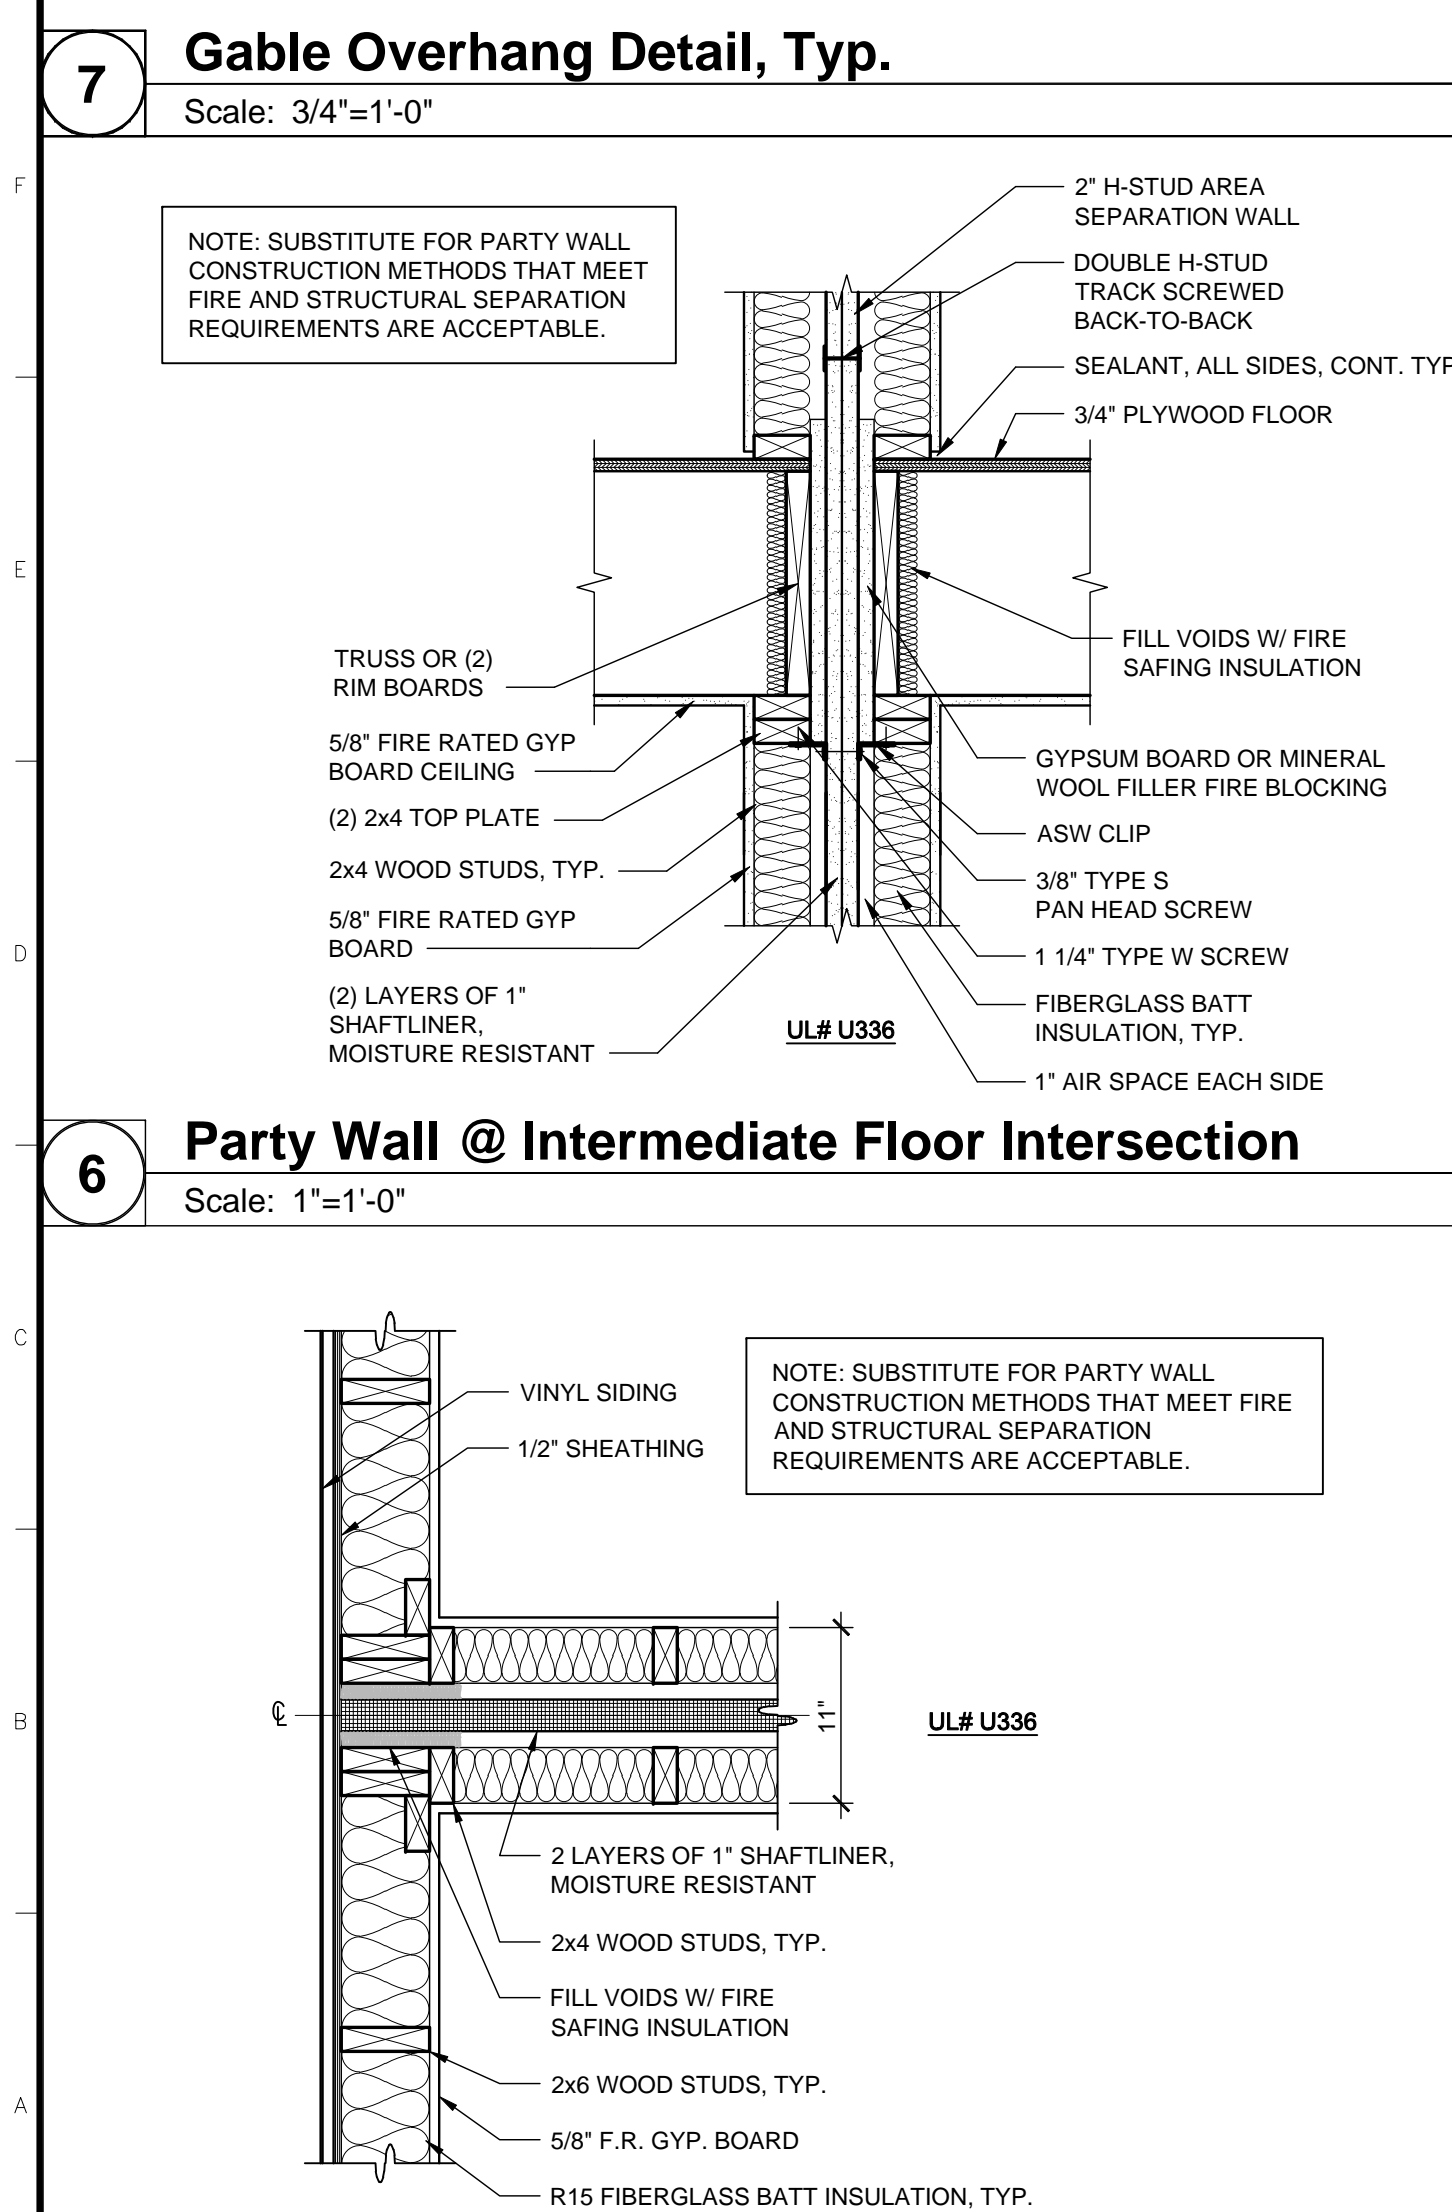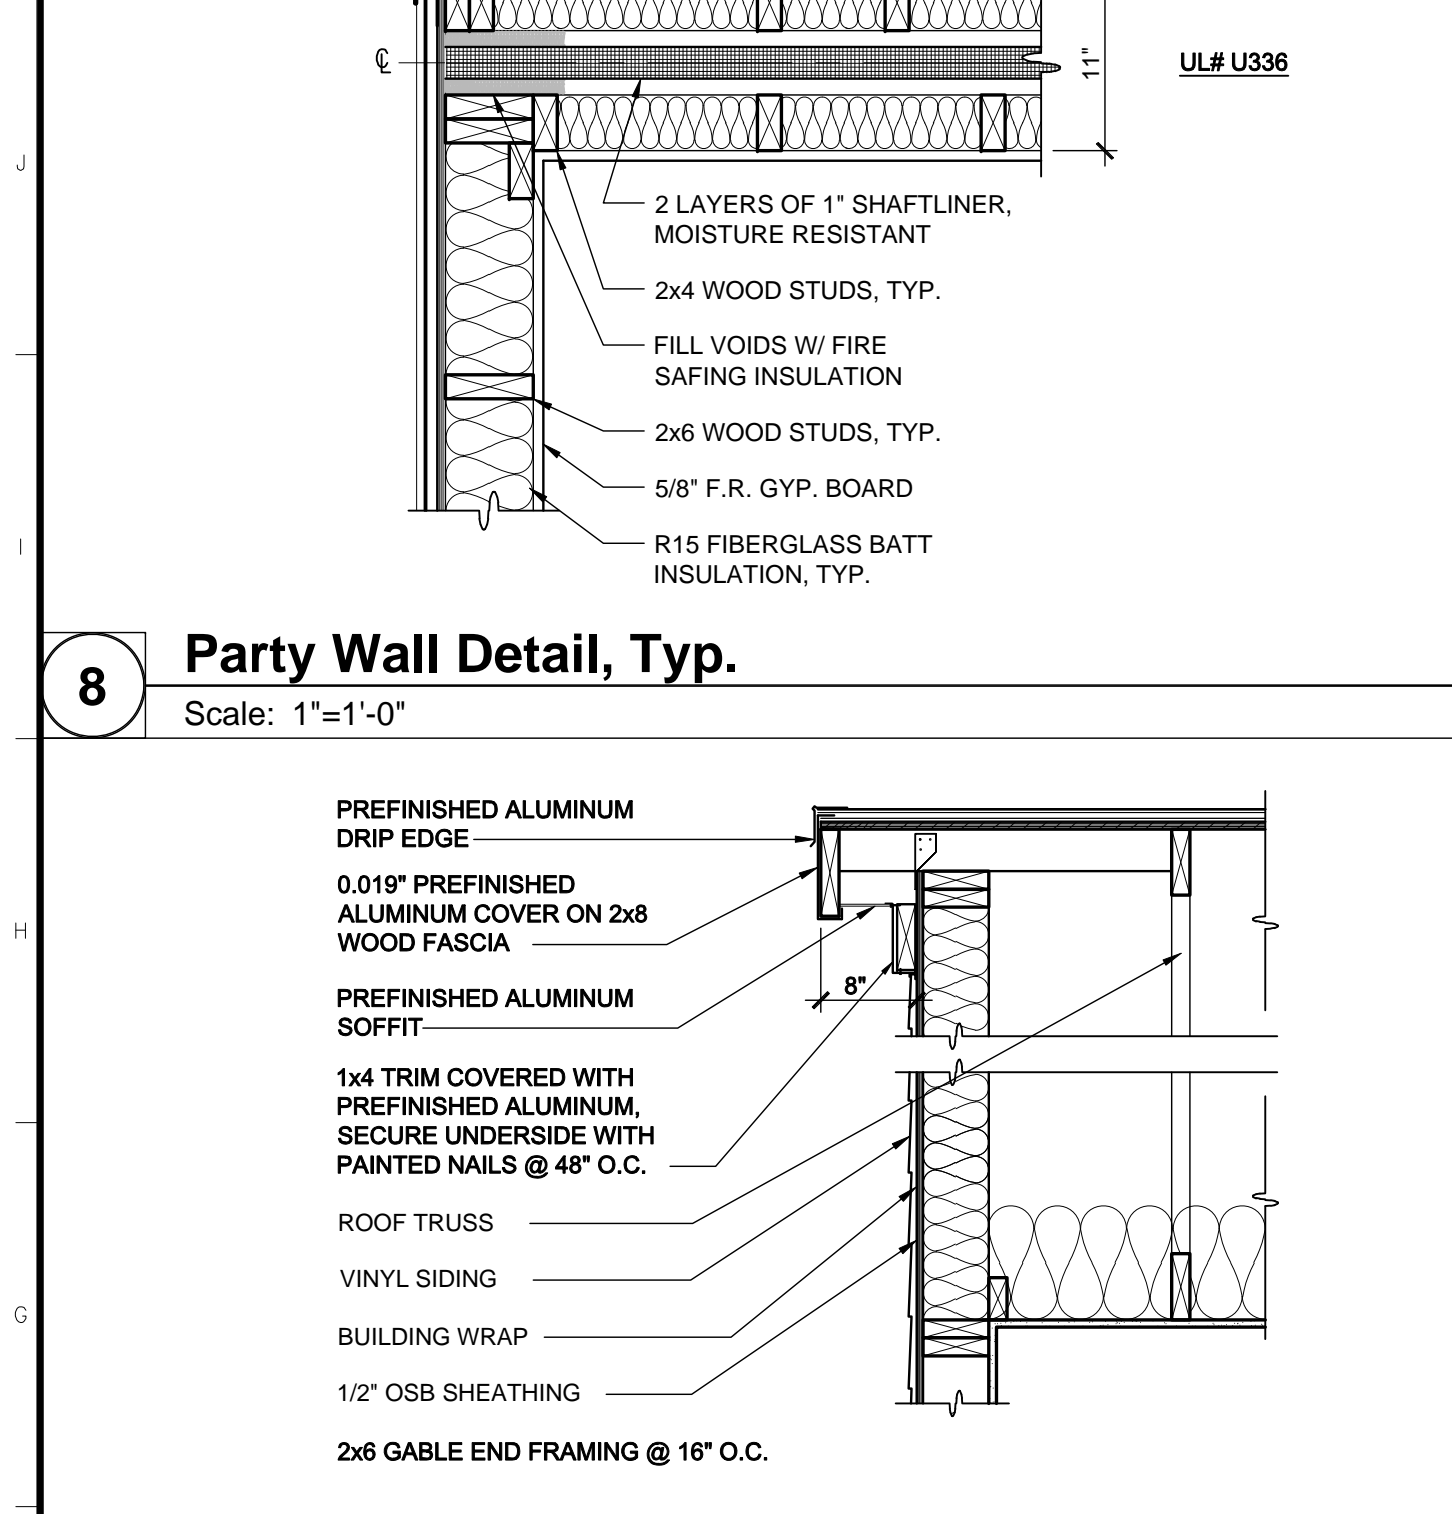



4 Party Wall Detail, Typ.
Scale: 1"=1'-0"

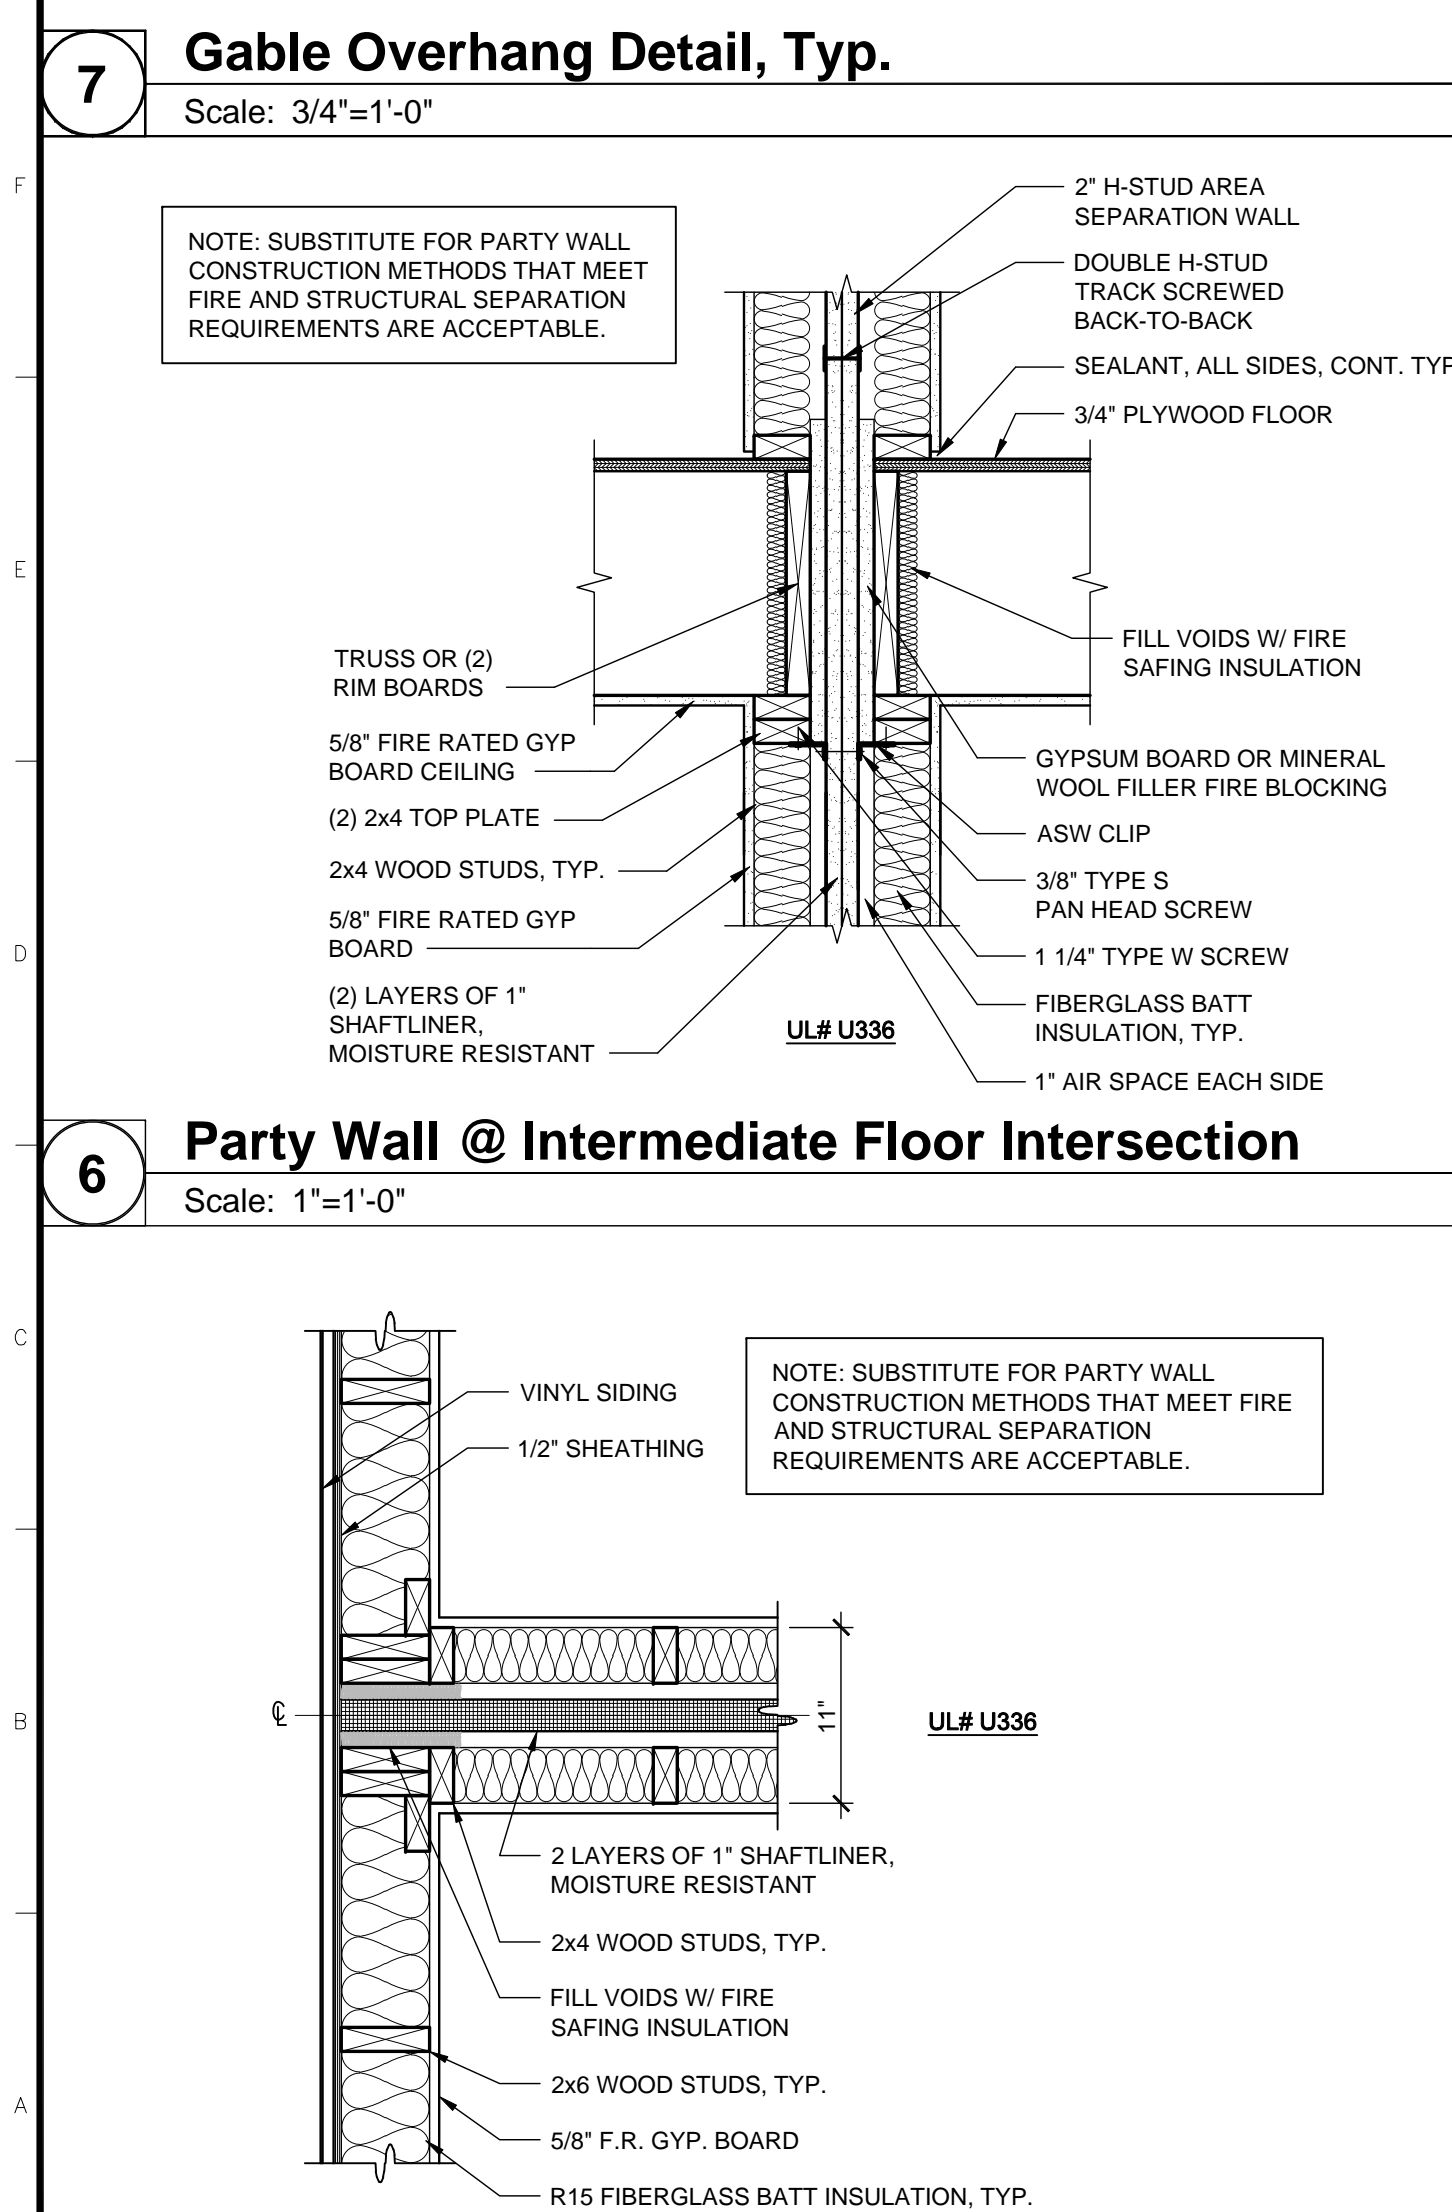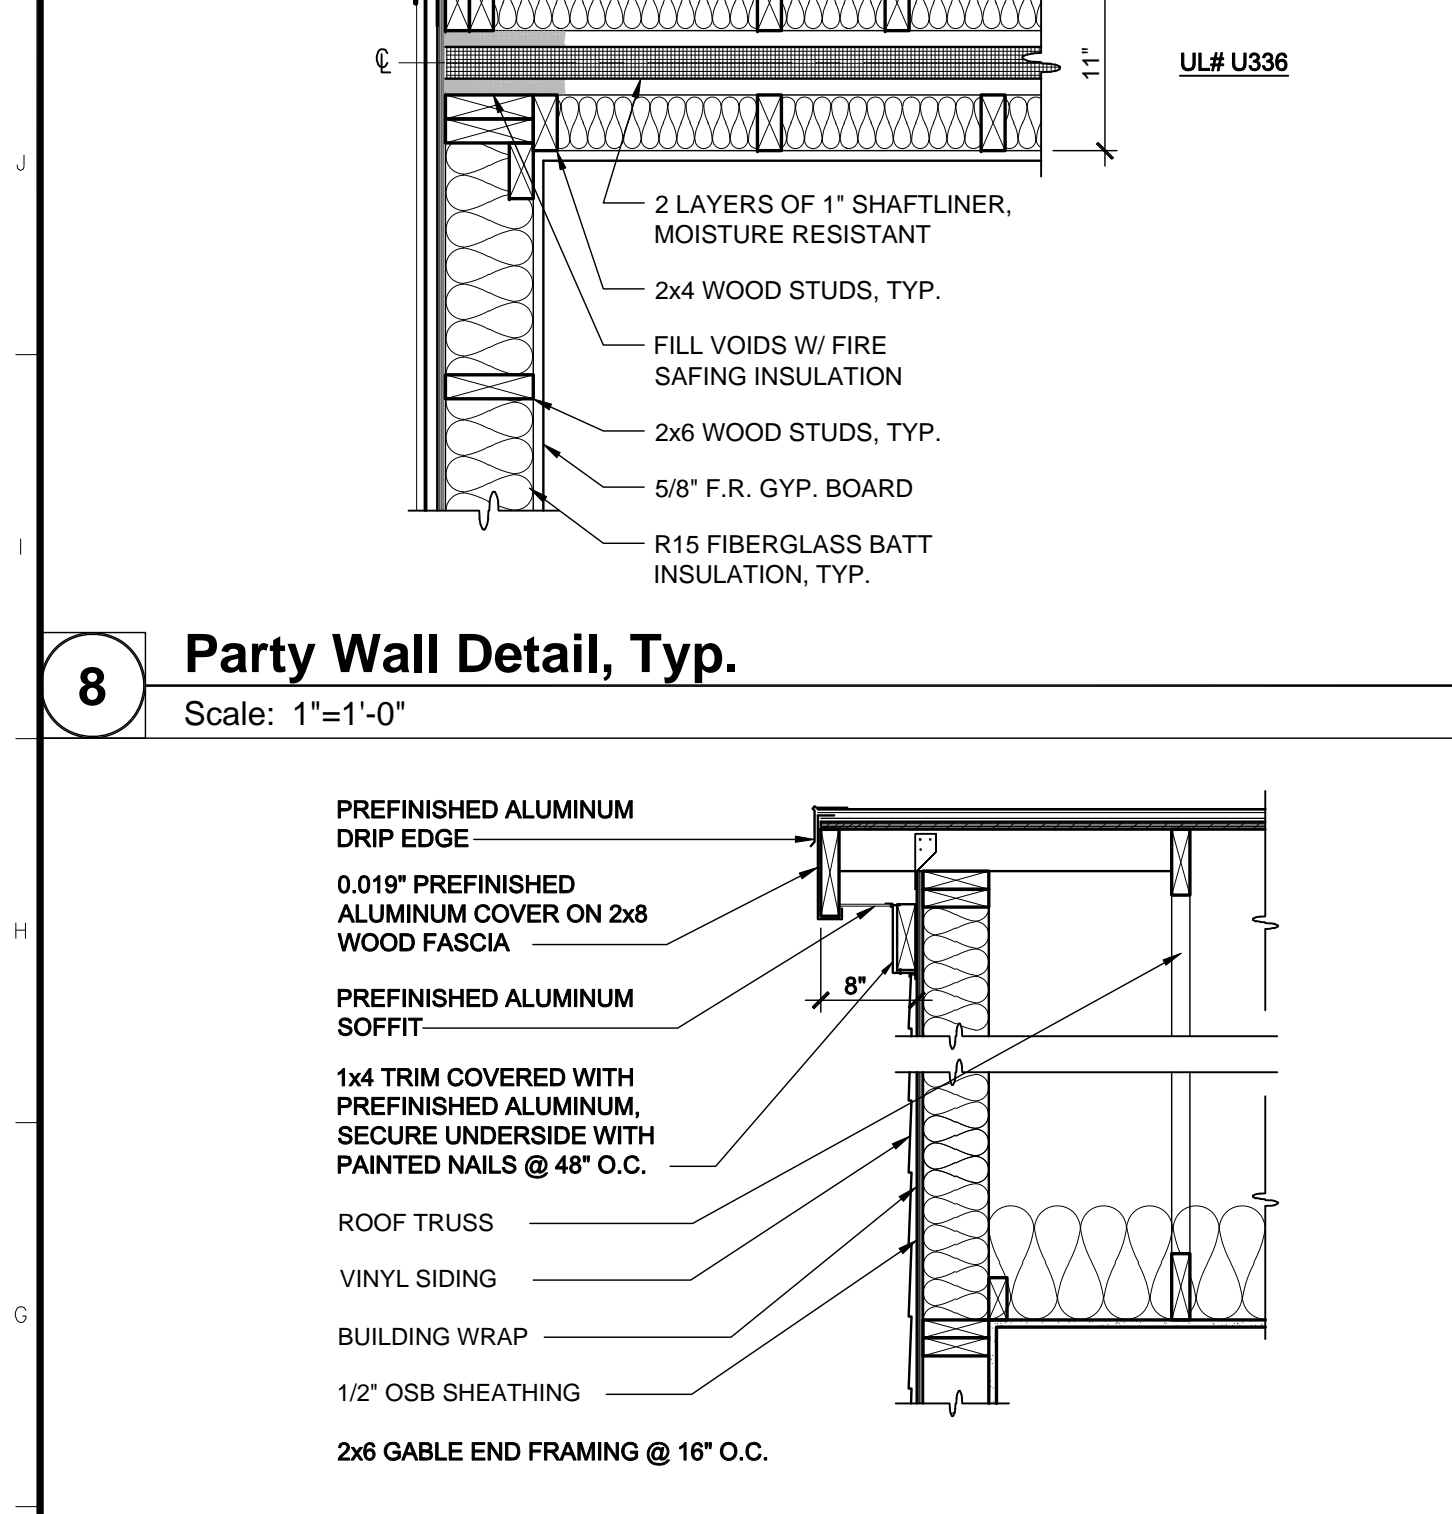



5 Party Wall Detail, Typ.
Scale: 1"=1'-0"

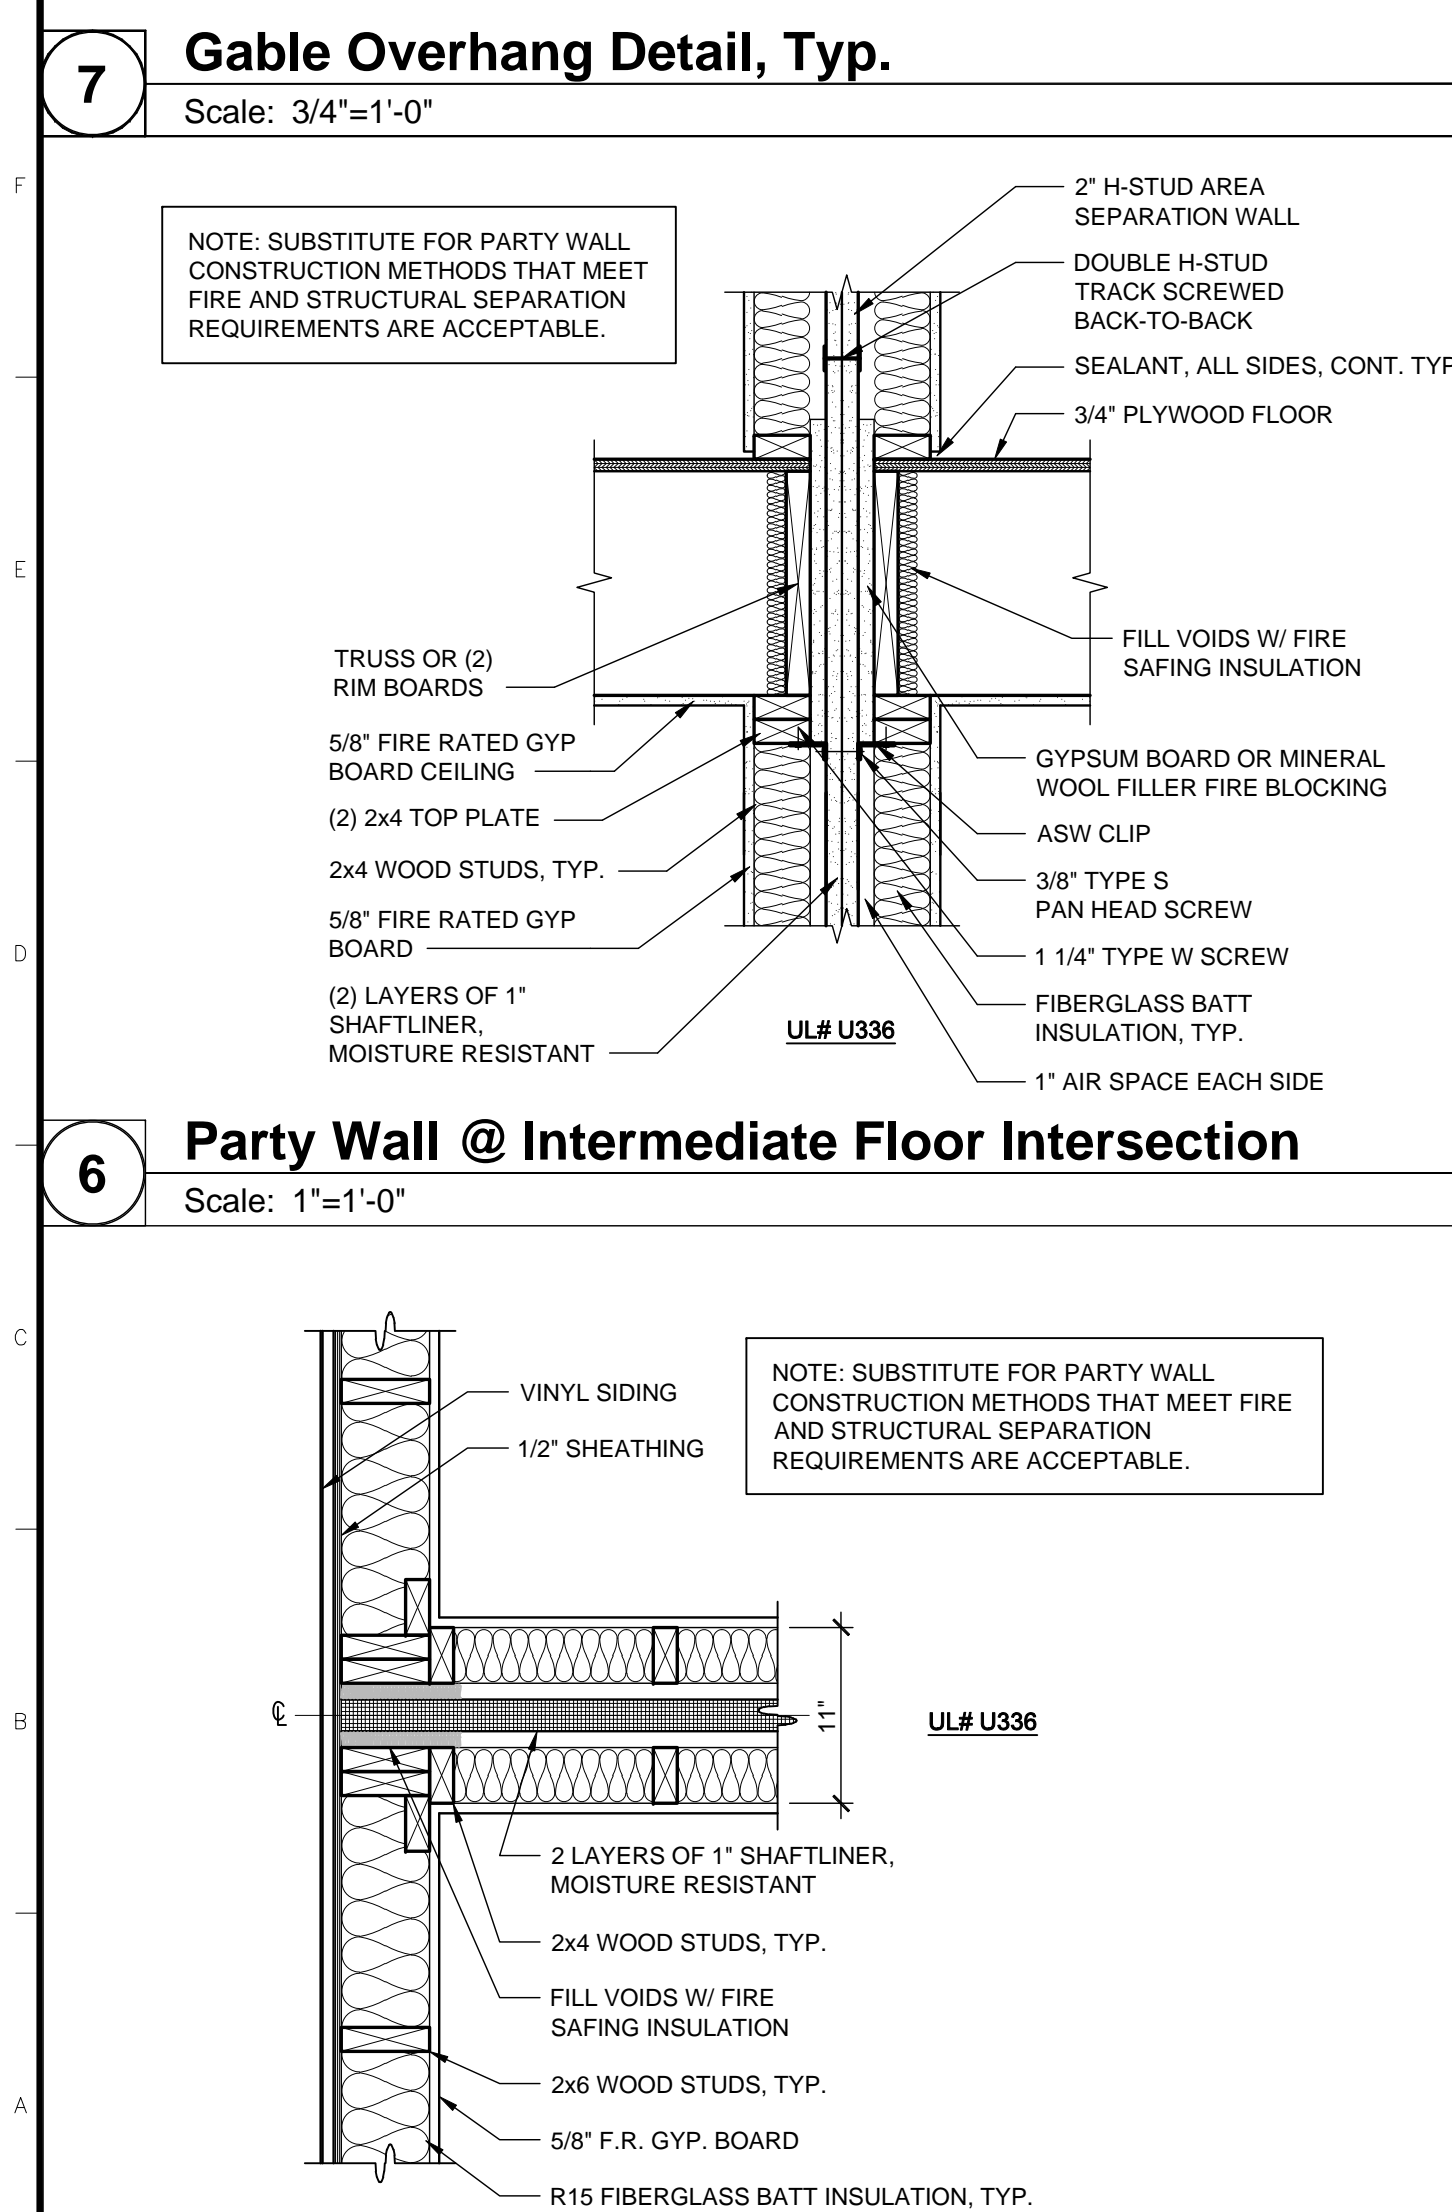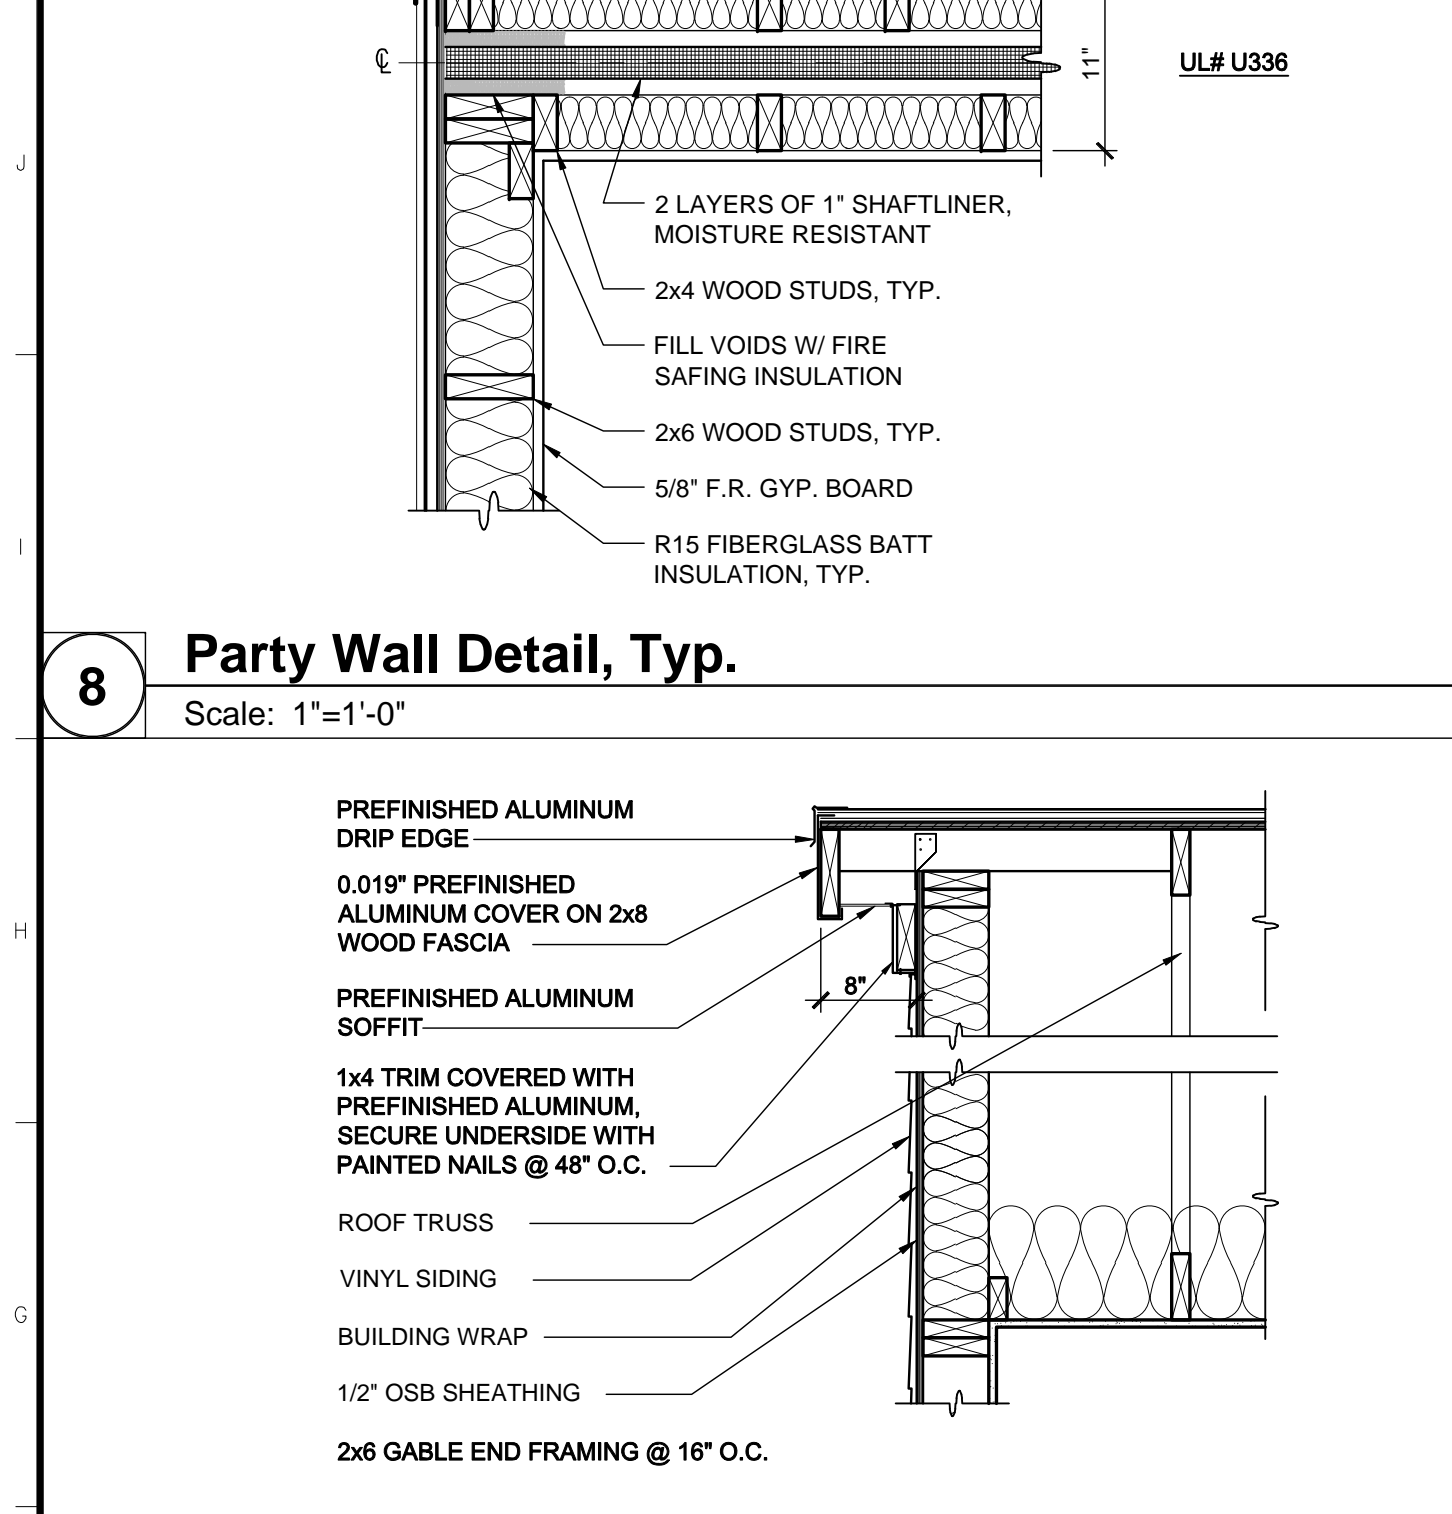

6 Party Wall @ Intermediate Floor Intersection
Scale: 1"=1'-0"

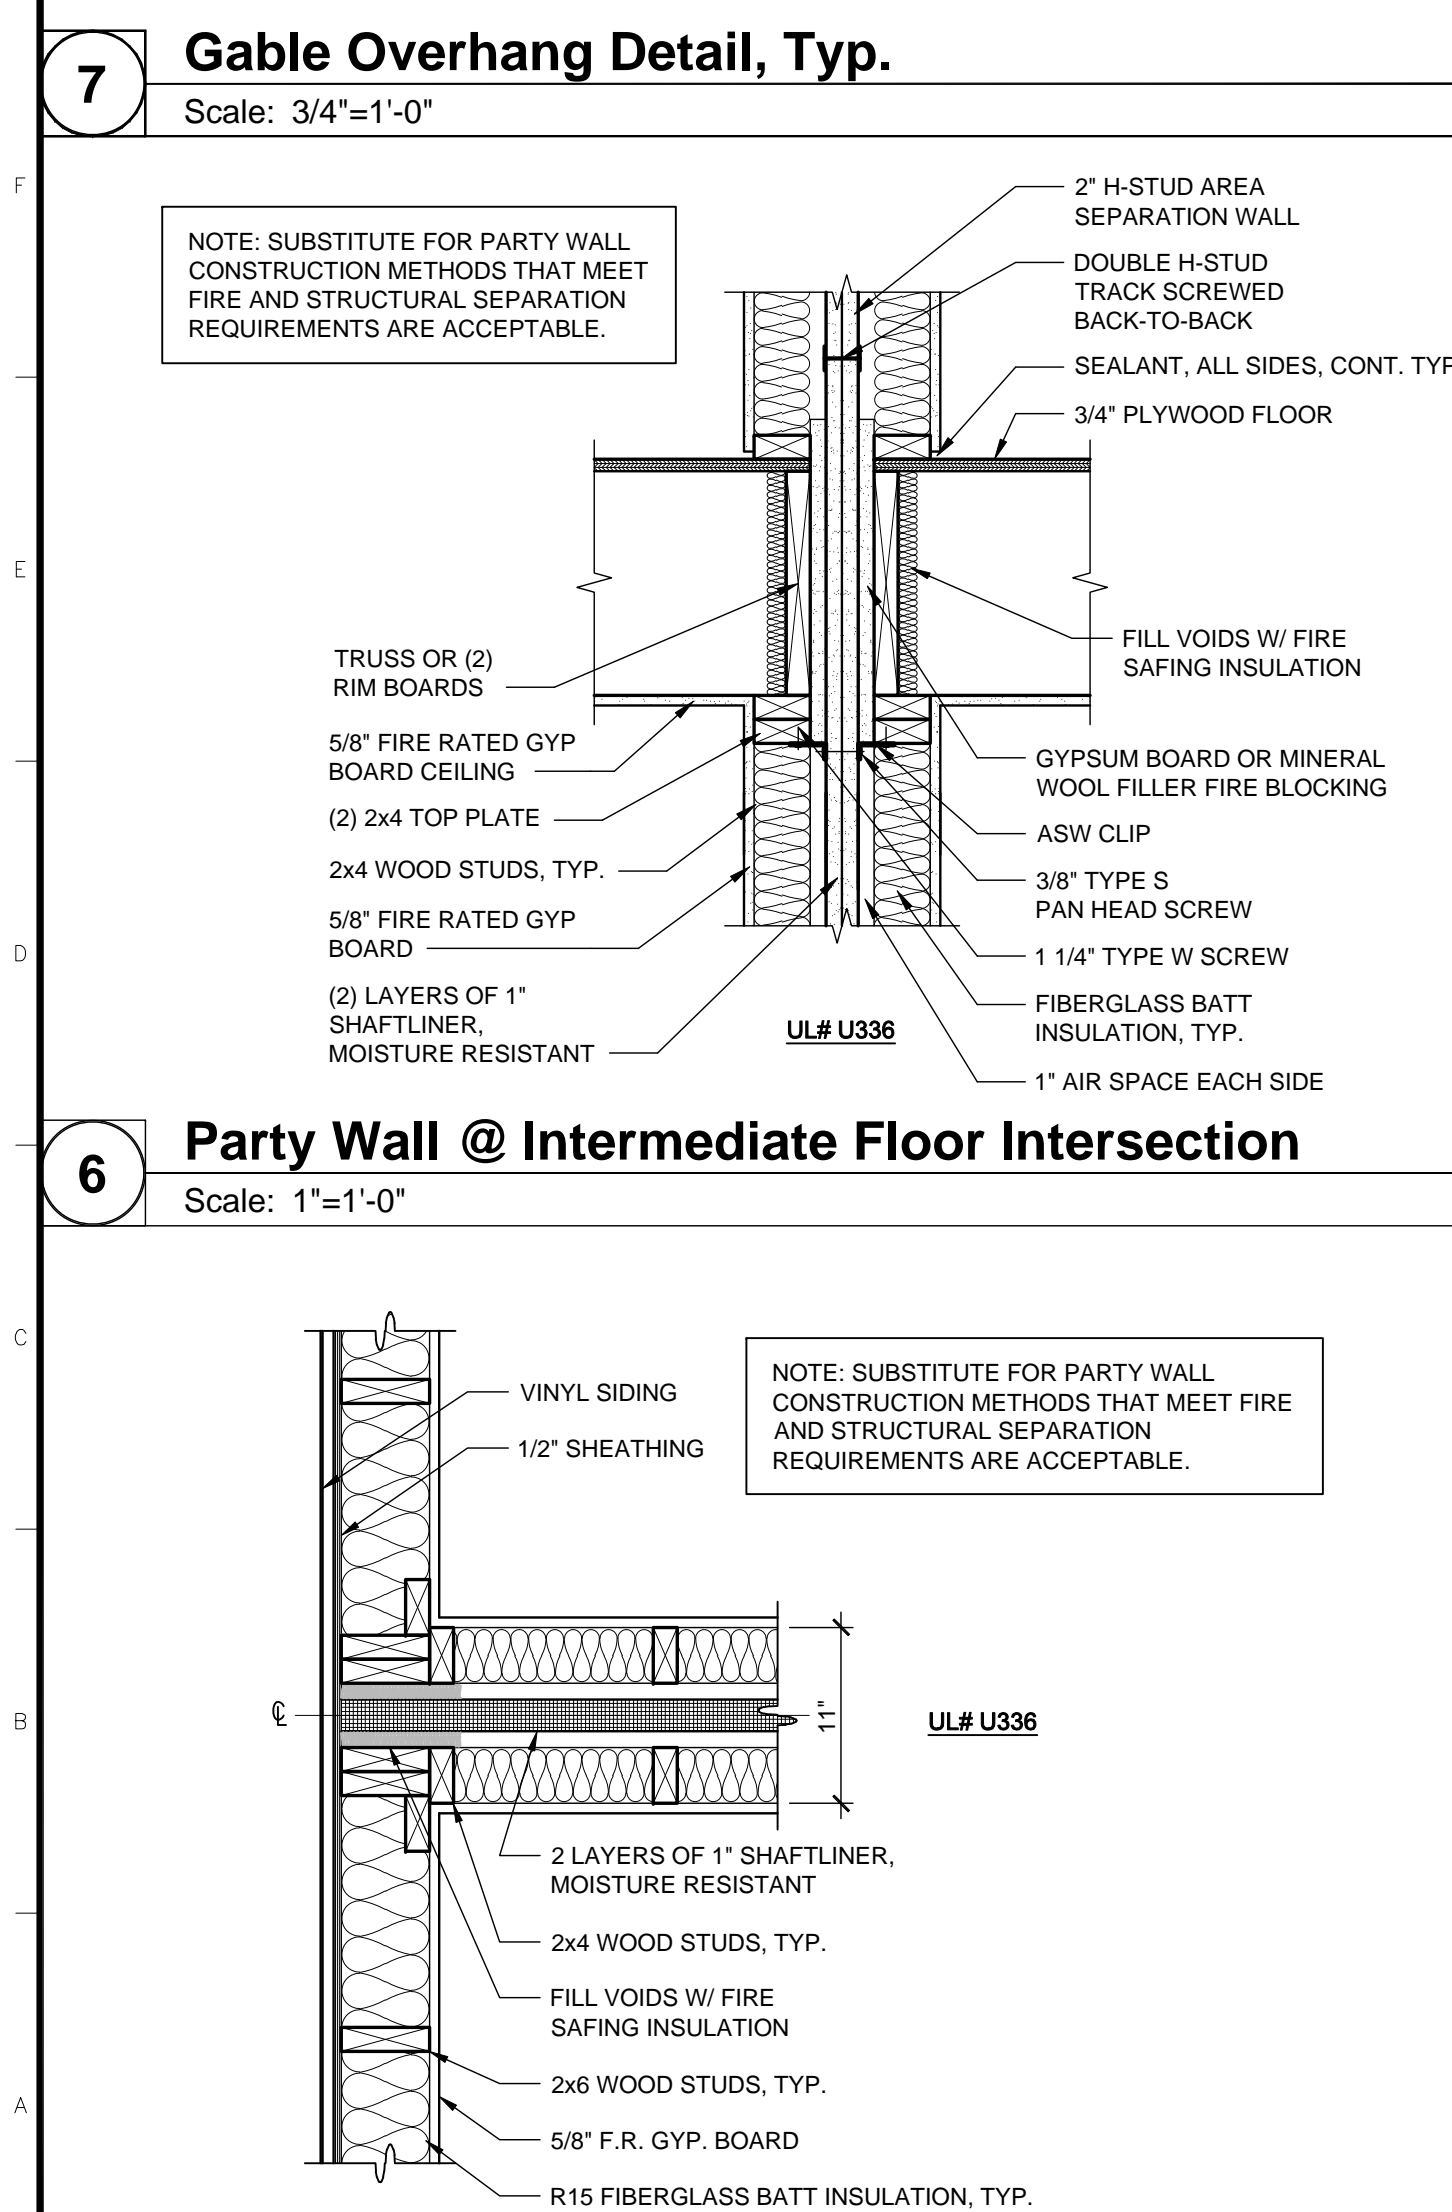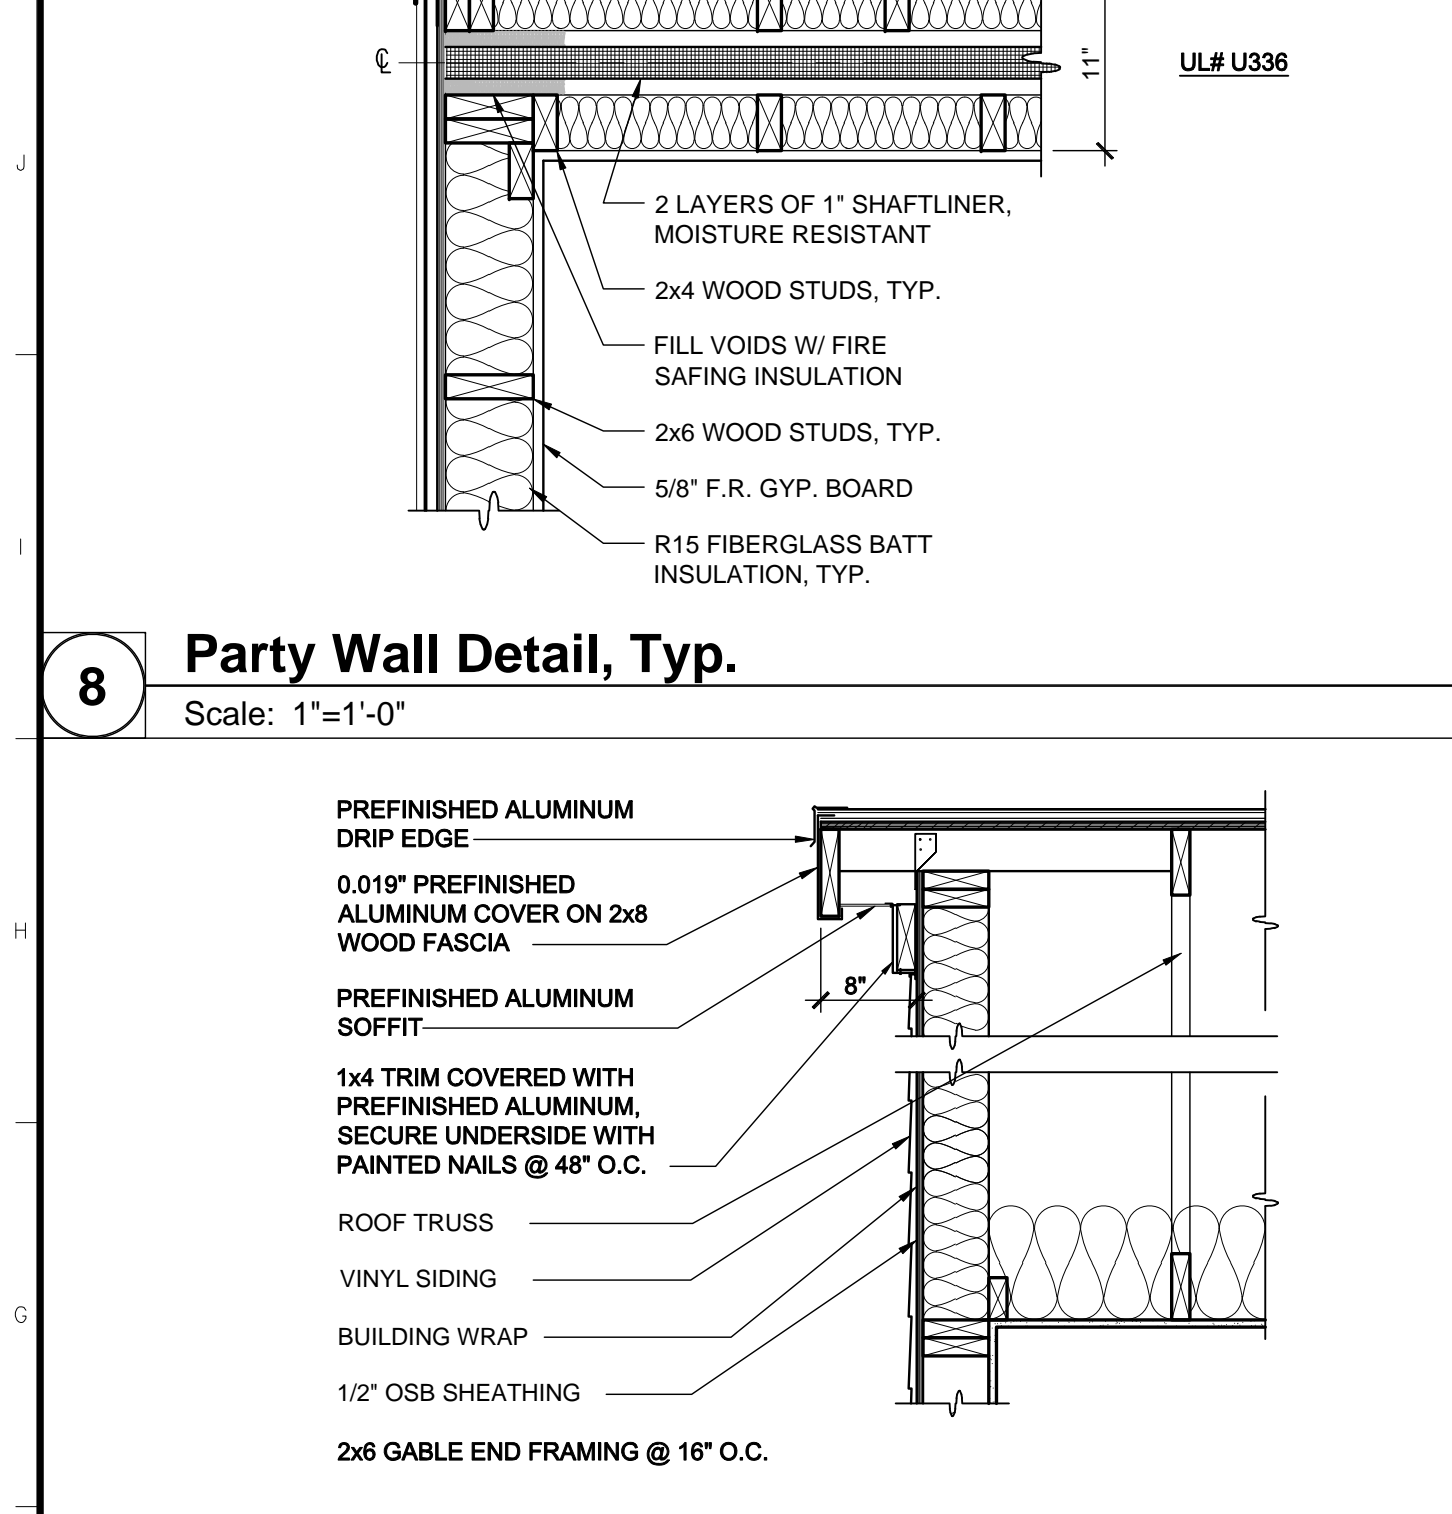

7 Gable Overhang Detail, Typ.
Scale: 3/4"=1'-0"

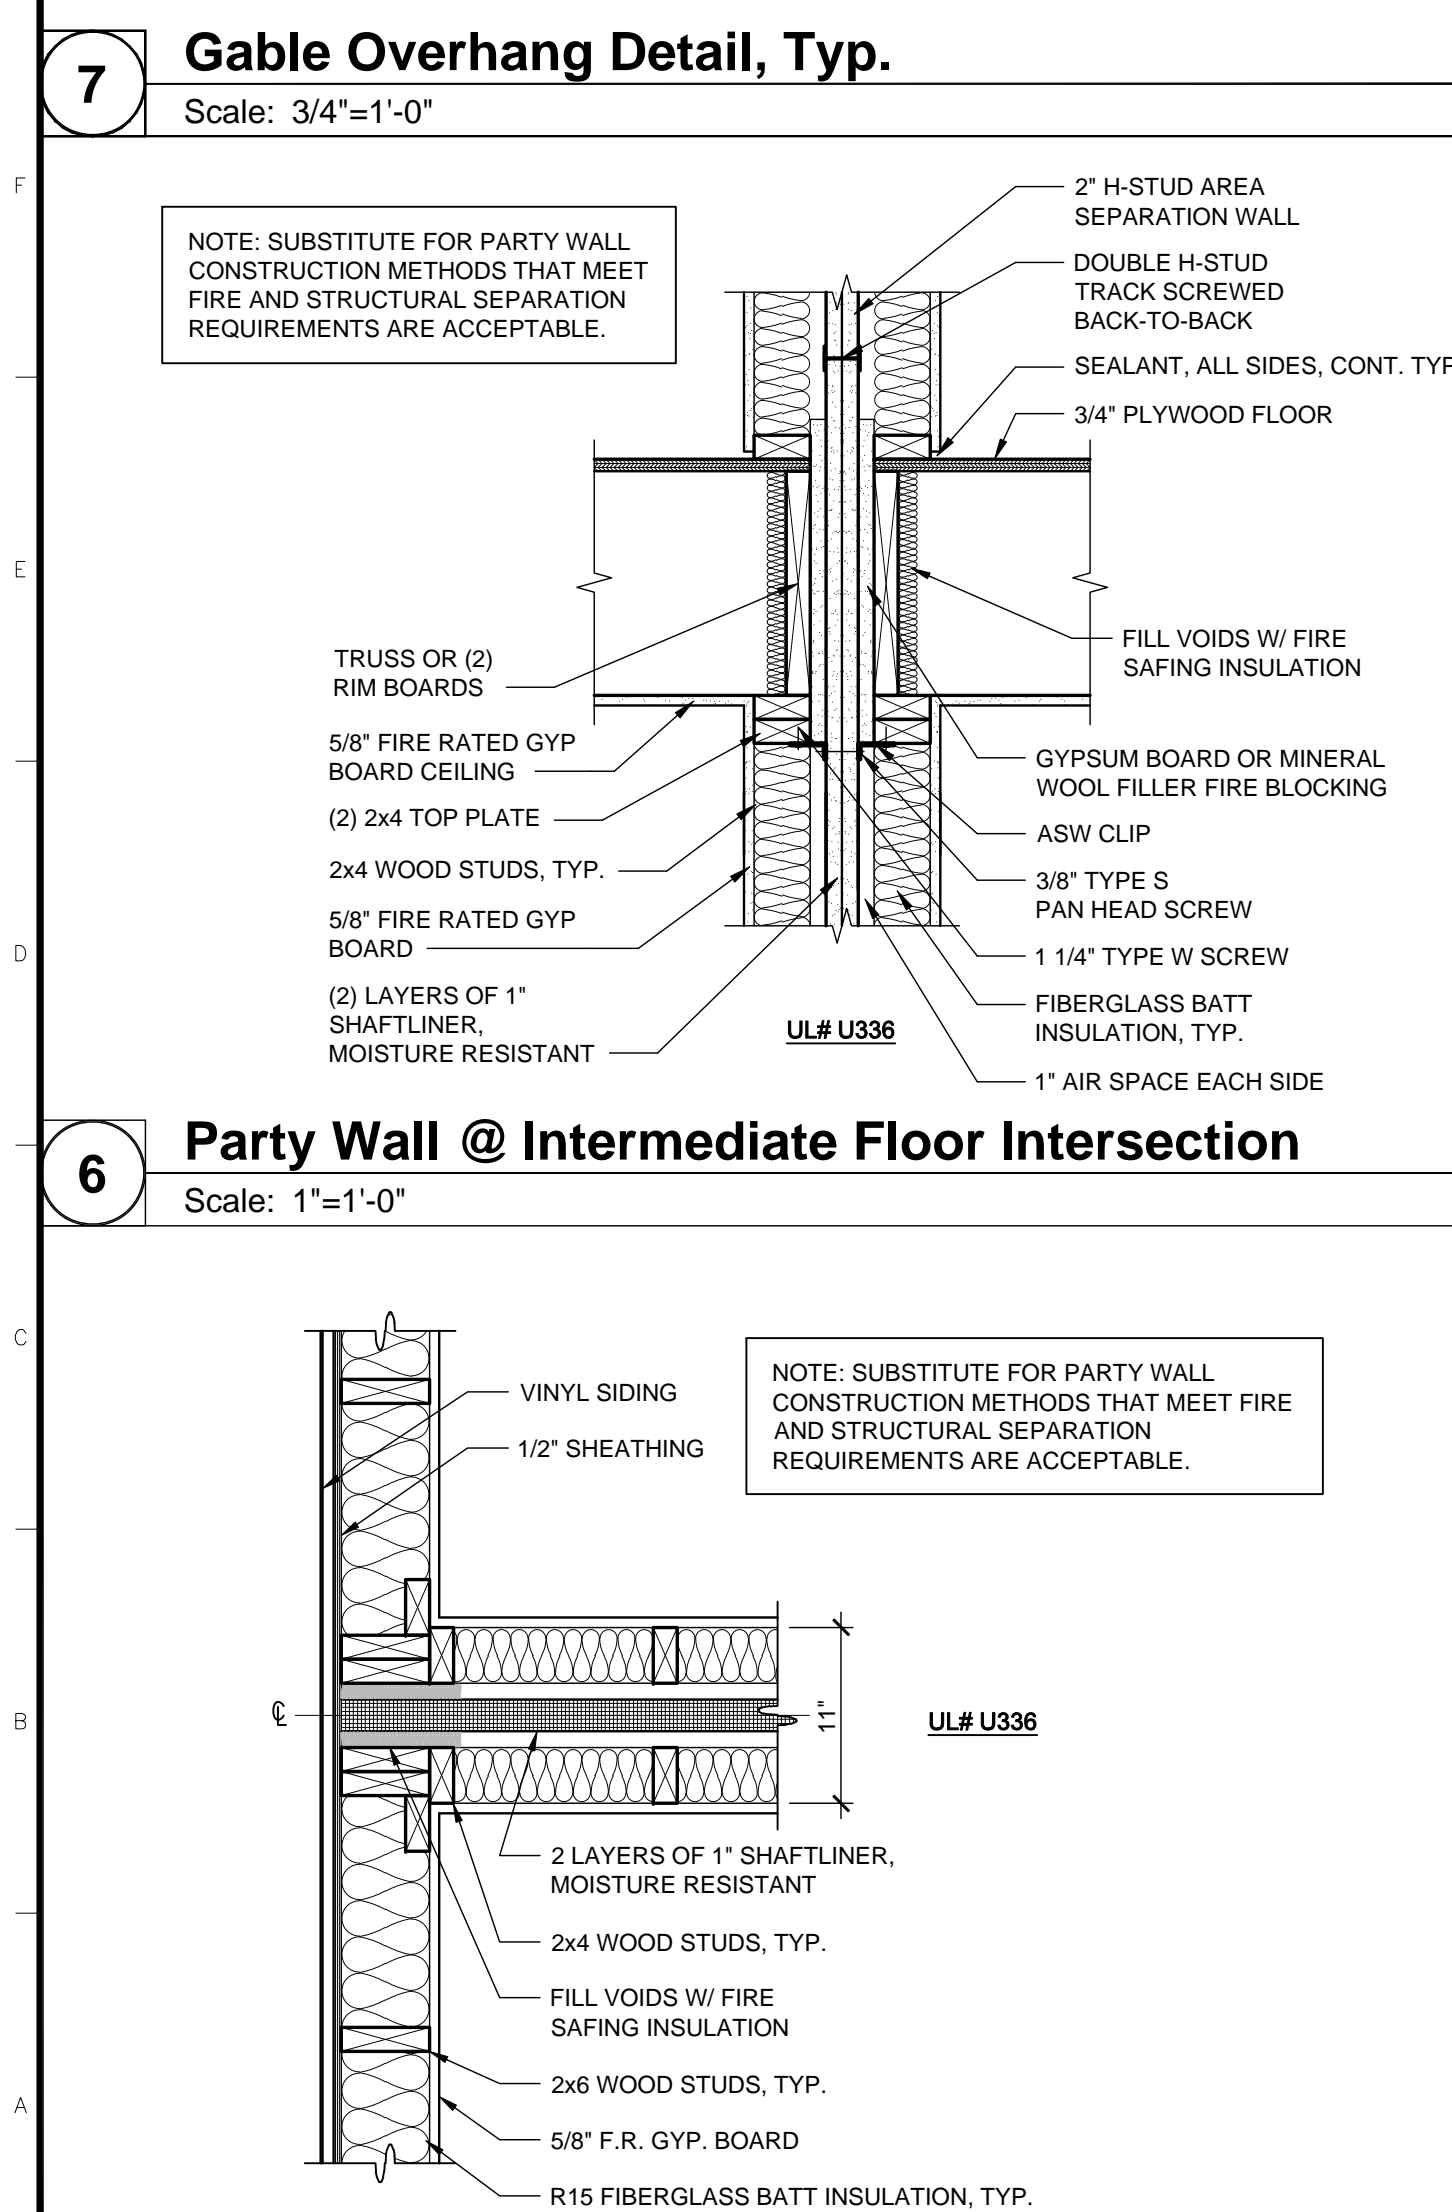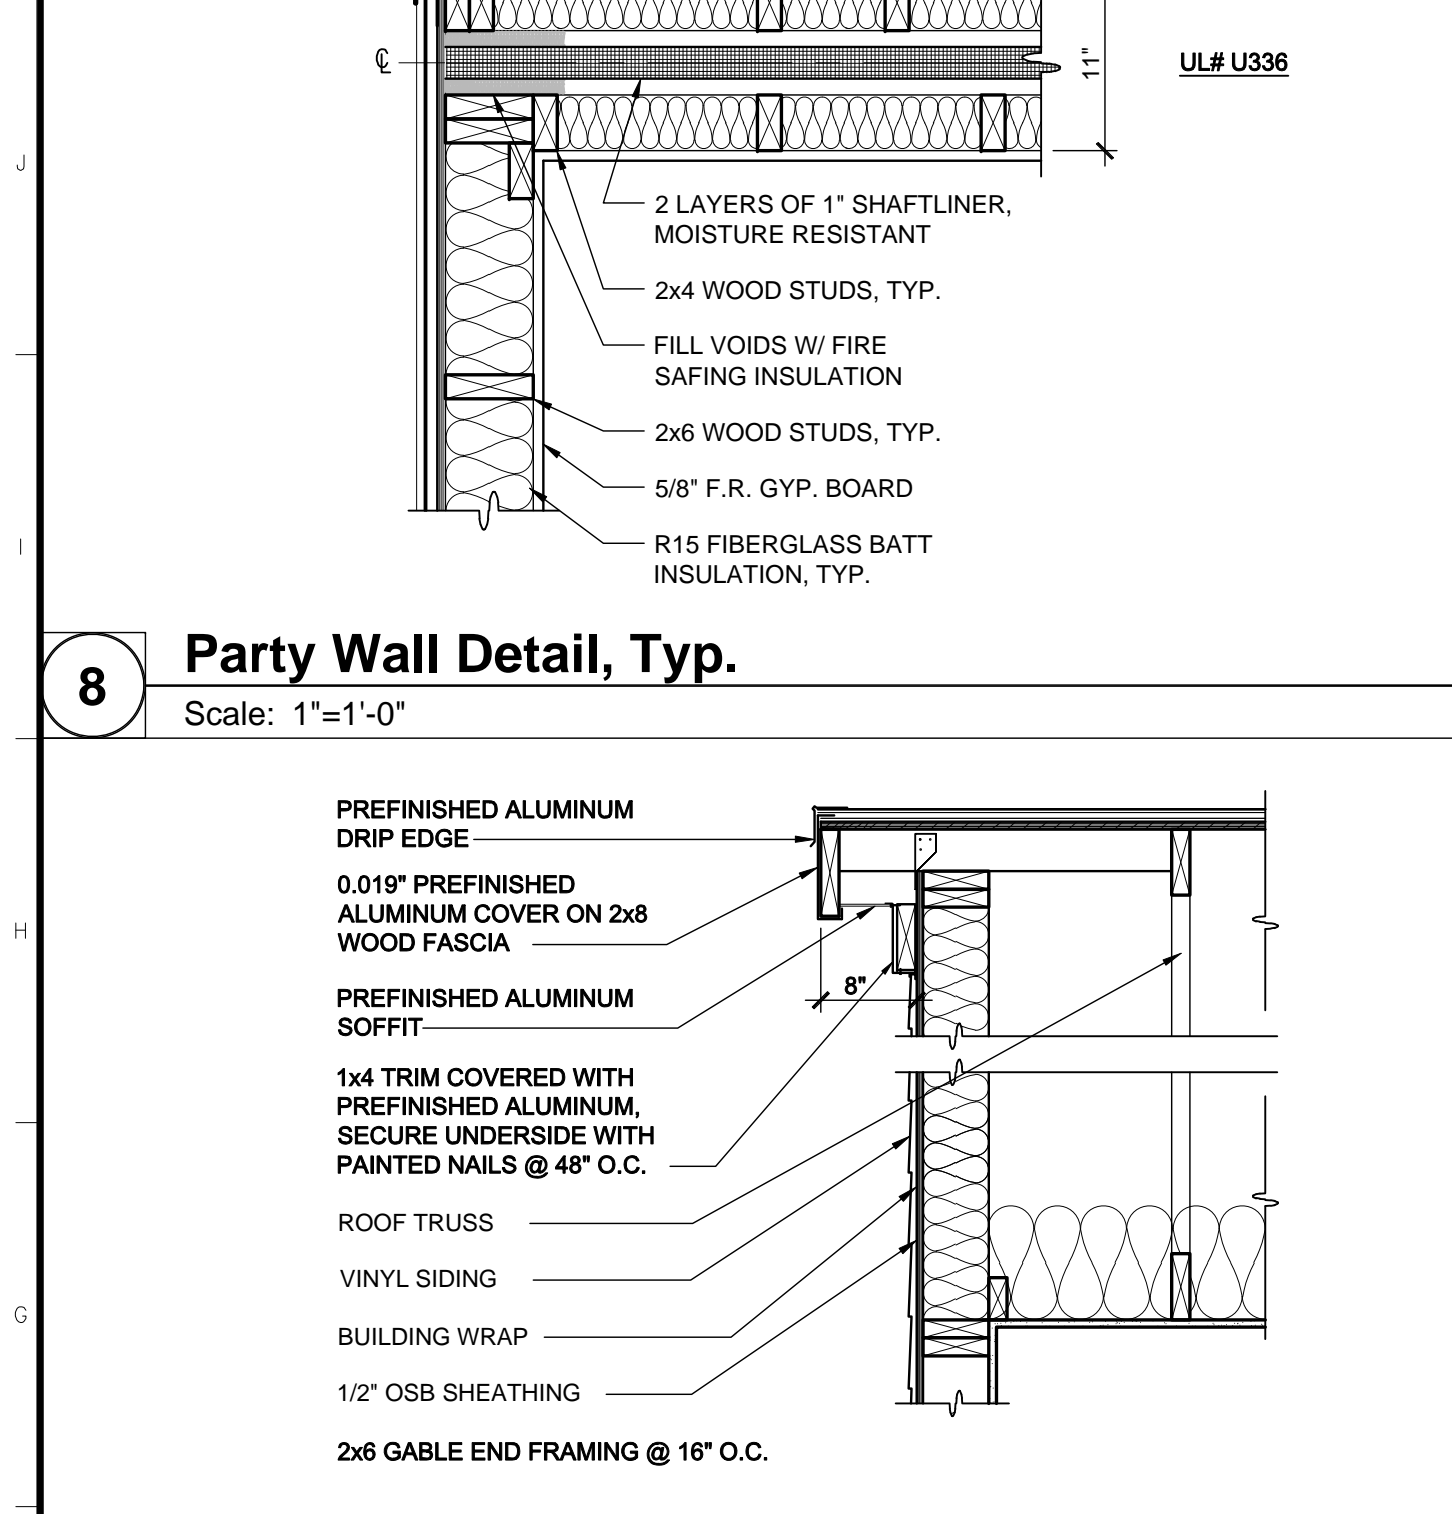

8 Party Wall Detail, Typ.
Scale: 1"=1'-0"

Ref Files: P:\peoria housing authority\2009\0090282.00-pha - harrison phase 2 office & seniors\dwg\sheet\0090282.00-AS WALL SECTIONS.DWG | DATE: 07/09/2009 | TIME: 15:57 |