




23 Radon Detail
Scale: NTS

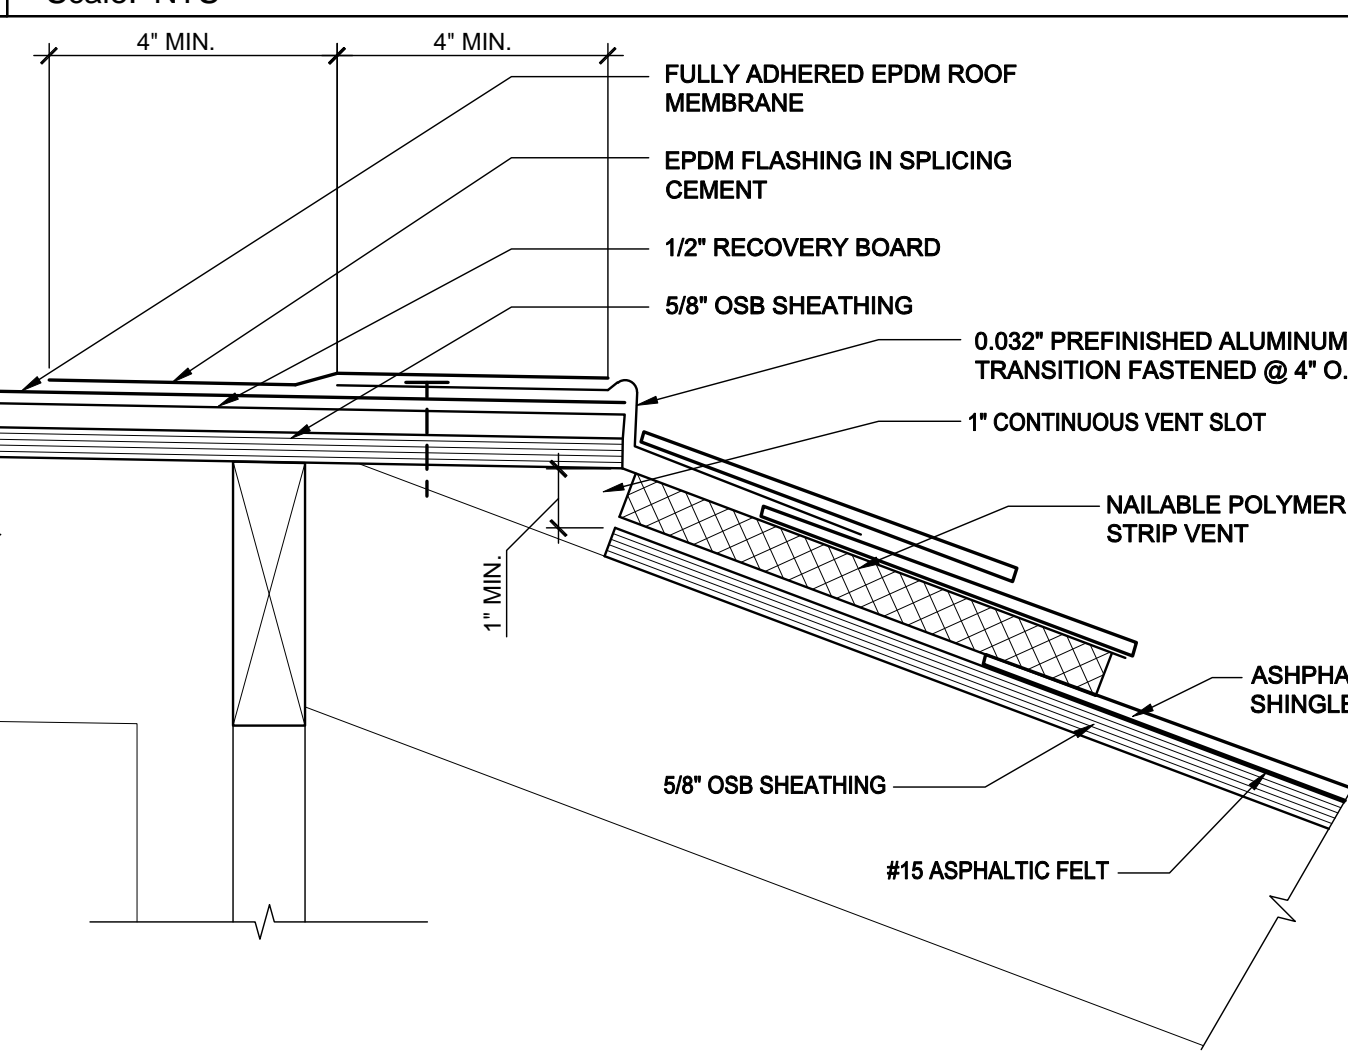


22 Typical Roof Transition Detail
Scale: 3"=1'-0"

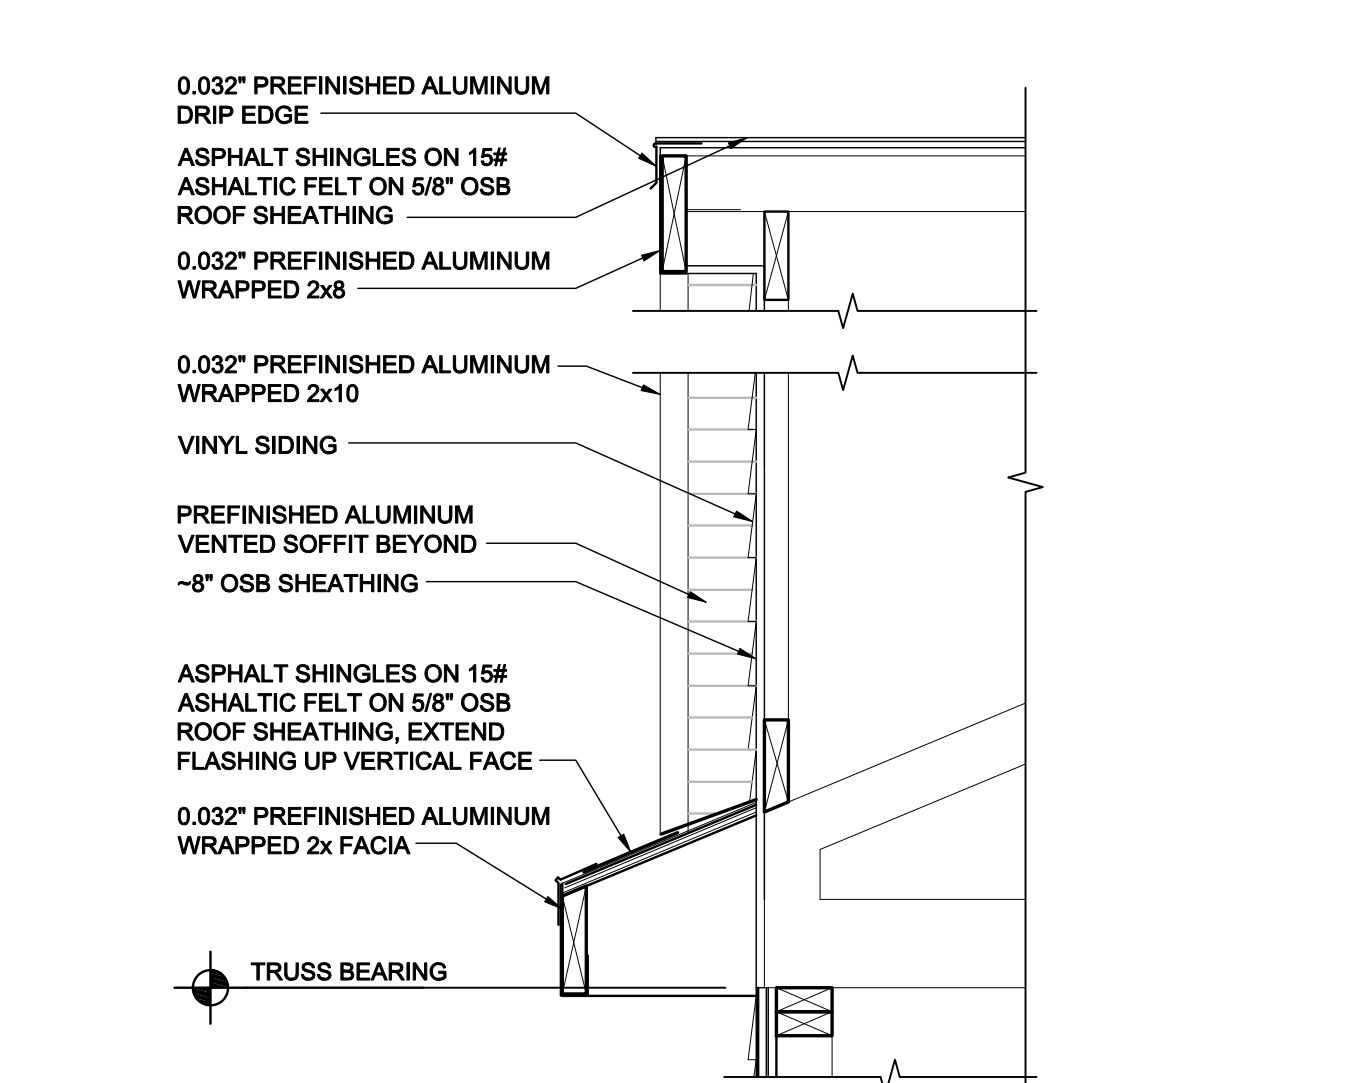


21 Section @ Eave
Scale: 1"=1'-0"

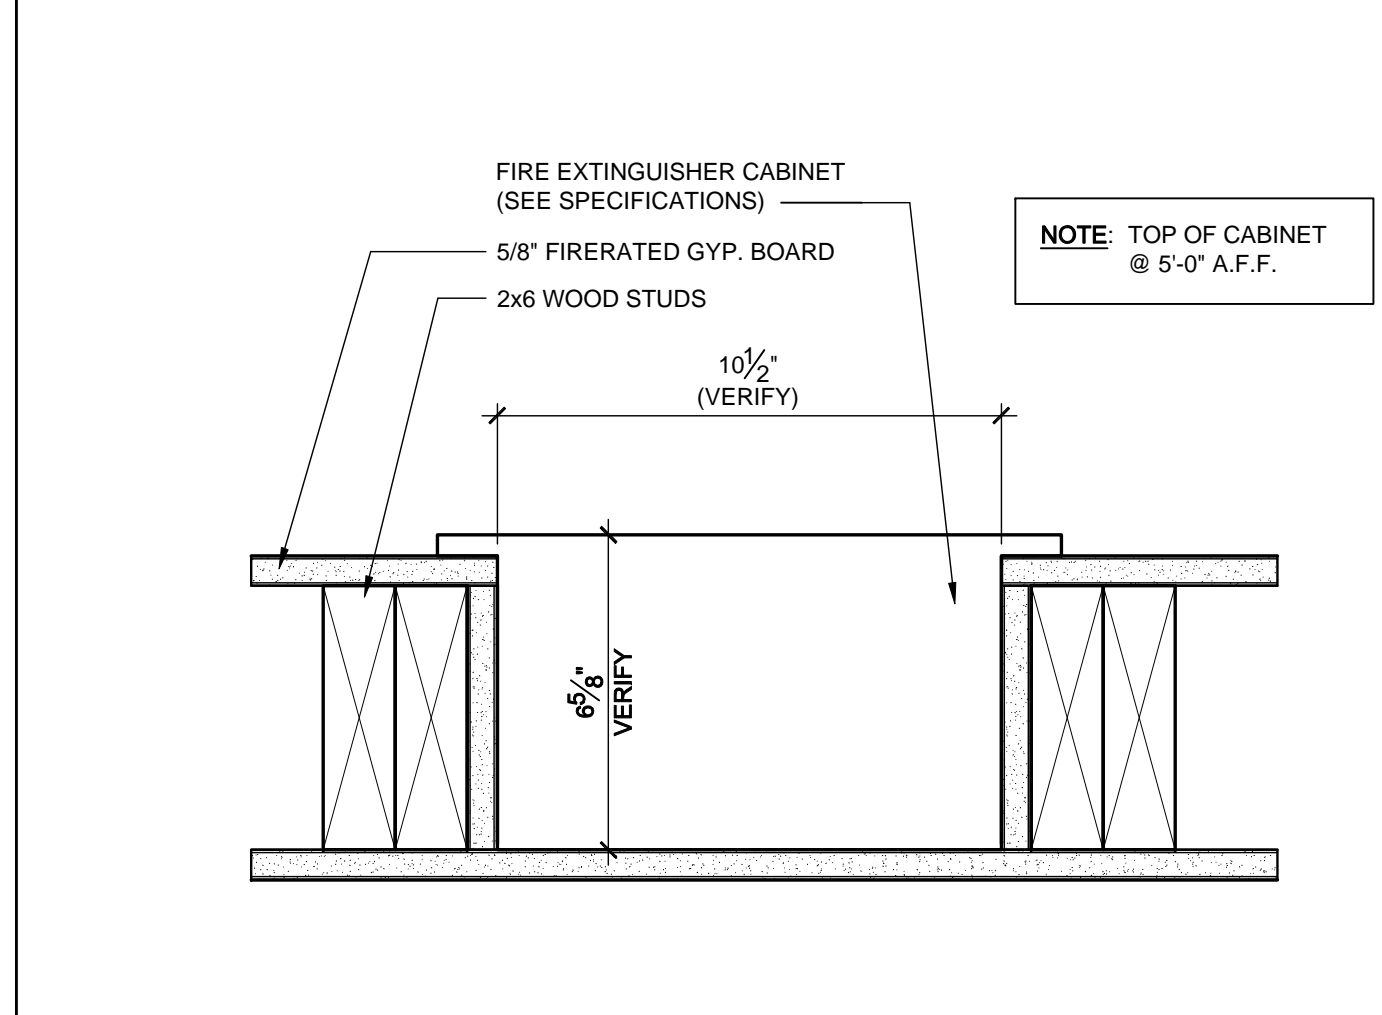


20 Fire Extinguisher Cabinet Detail
Scale: 3"=1'-0"

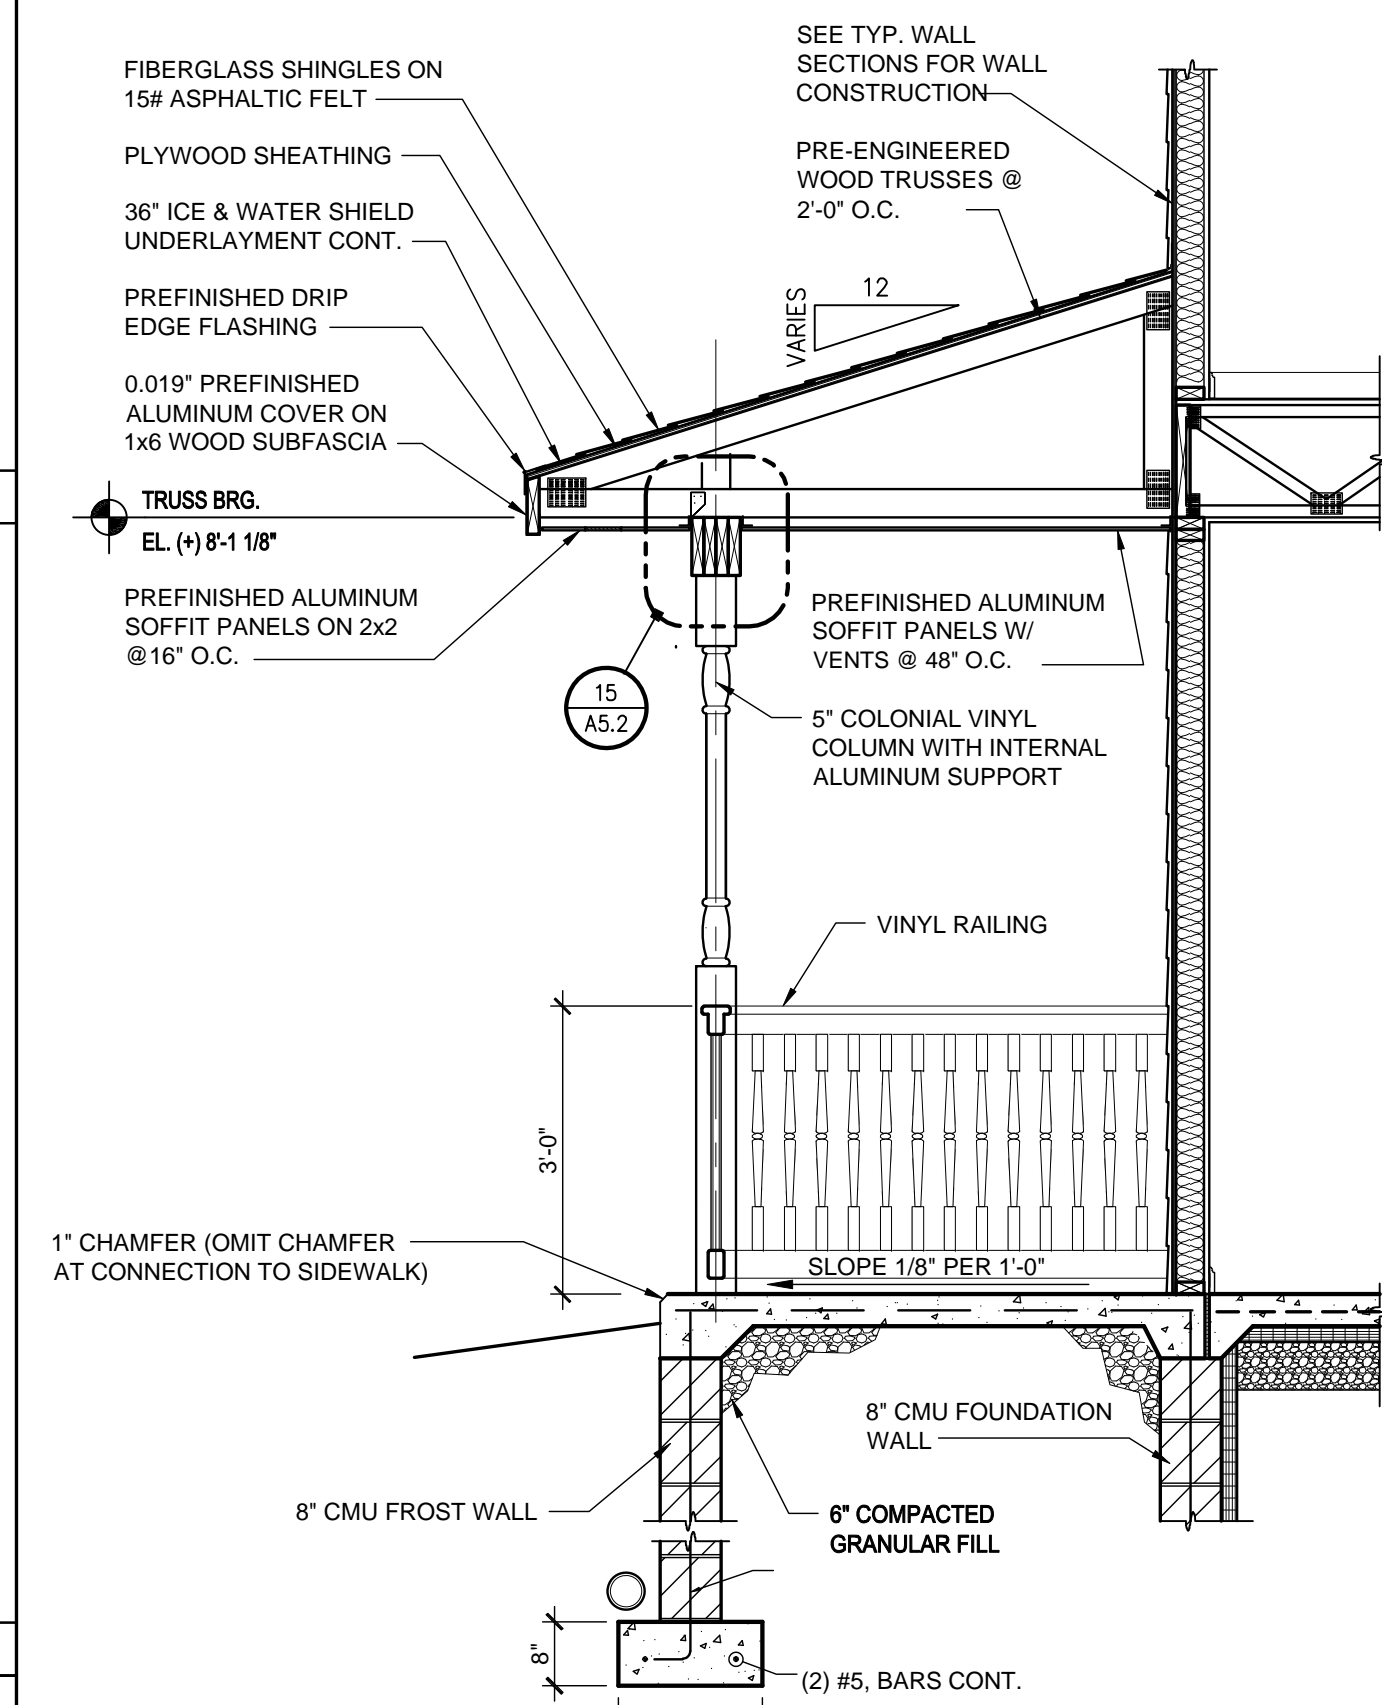


16 Section @ Porch, Typ.
Scale: 1/2"=1'-0"

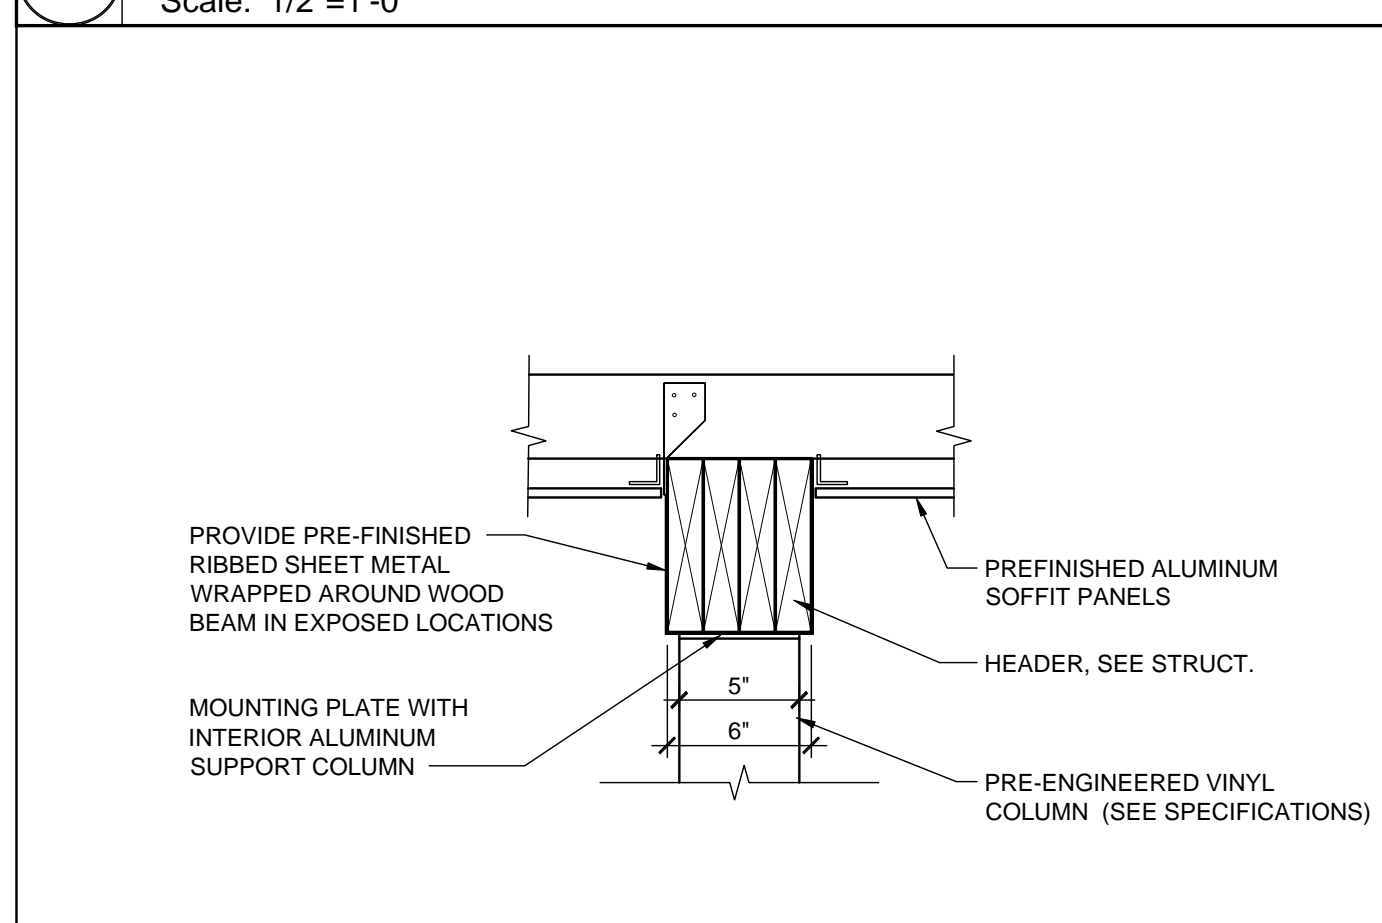


15 Column Detail @ Porch, Typ.
Scale: 1 1/2"=1'-0"

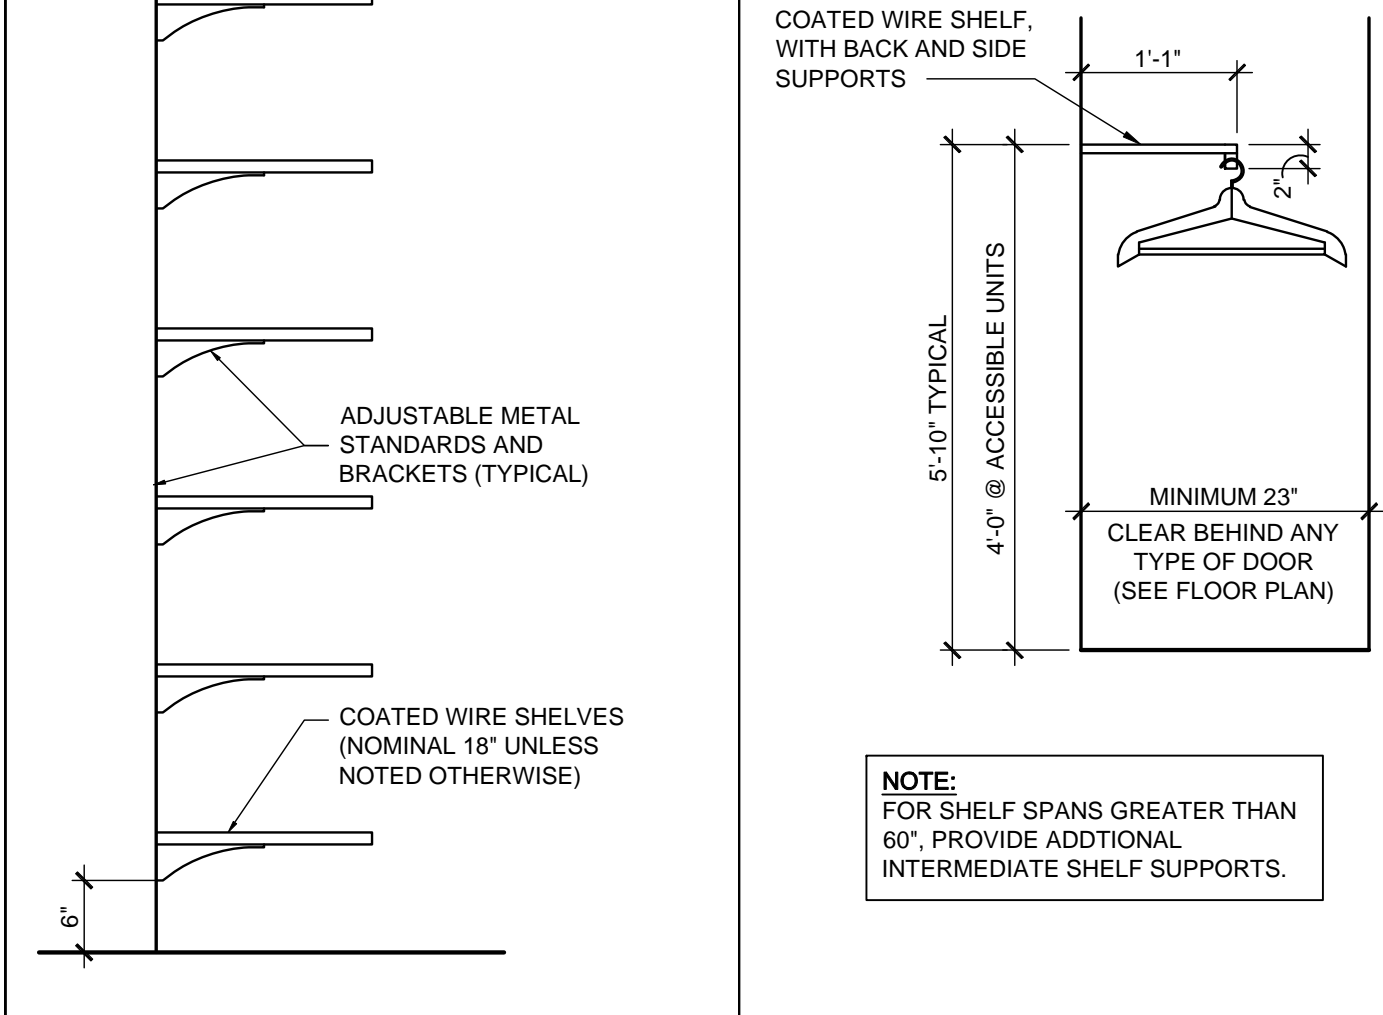


19 Section @ Closet
Scale: 3/4"=1'-0"

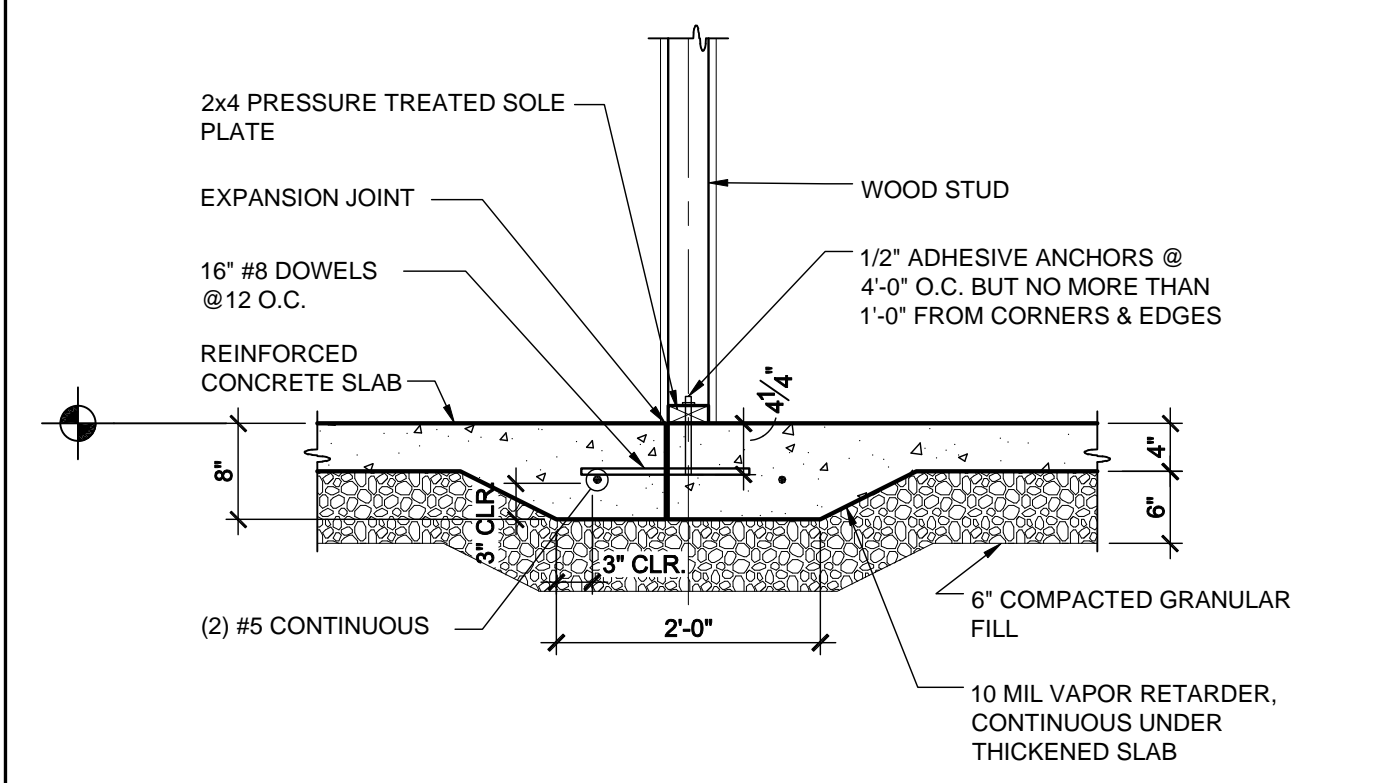


14 Thickened Slab, Typ.
Scale: 3/4"=1'-0"

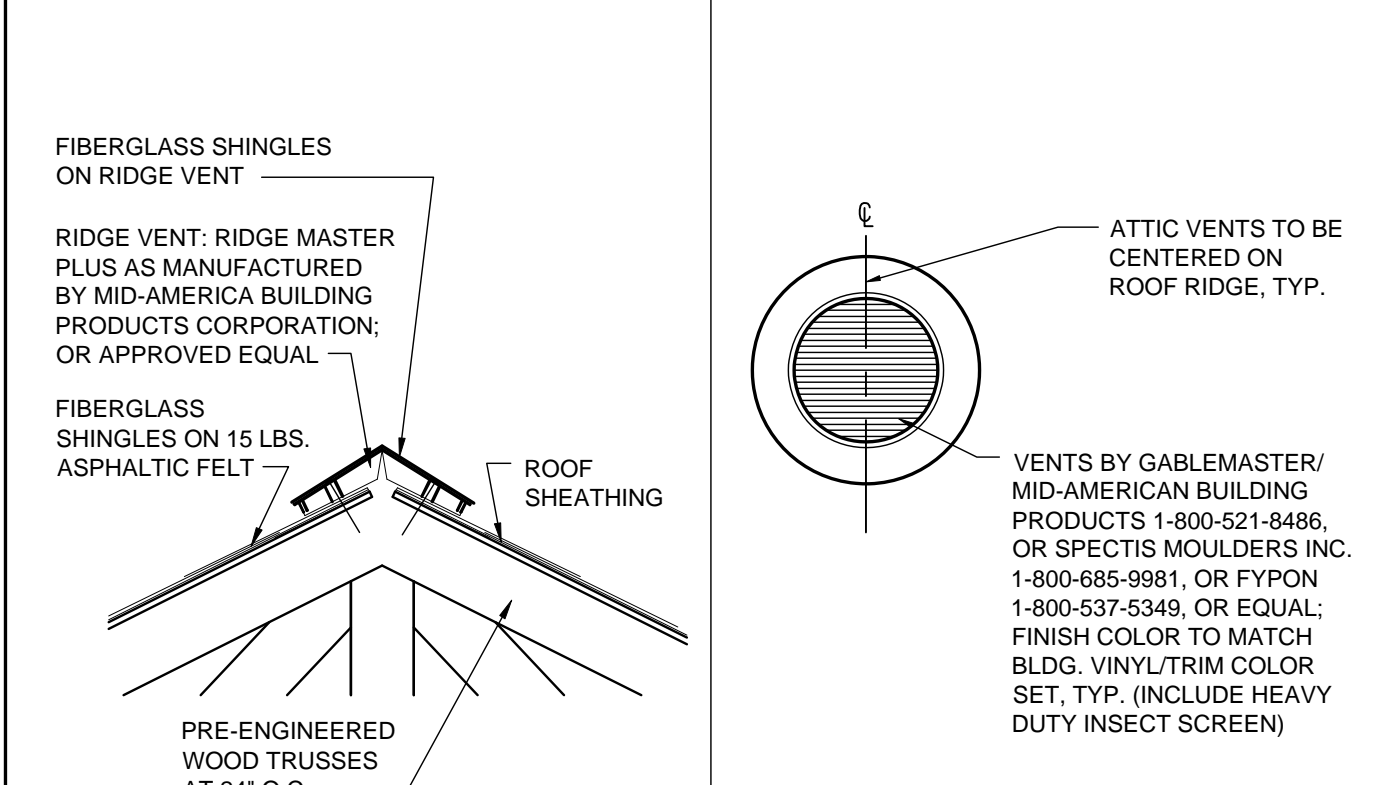


13 Ridge Vent
Scale: 3/4"=1'-0"

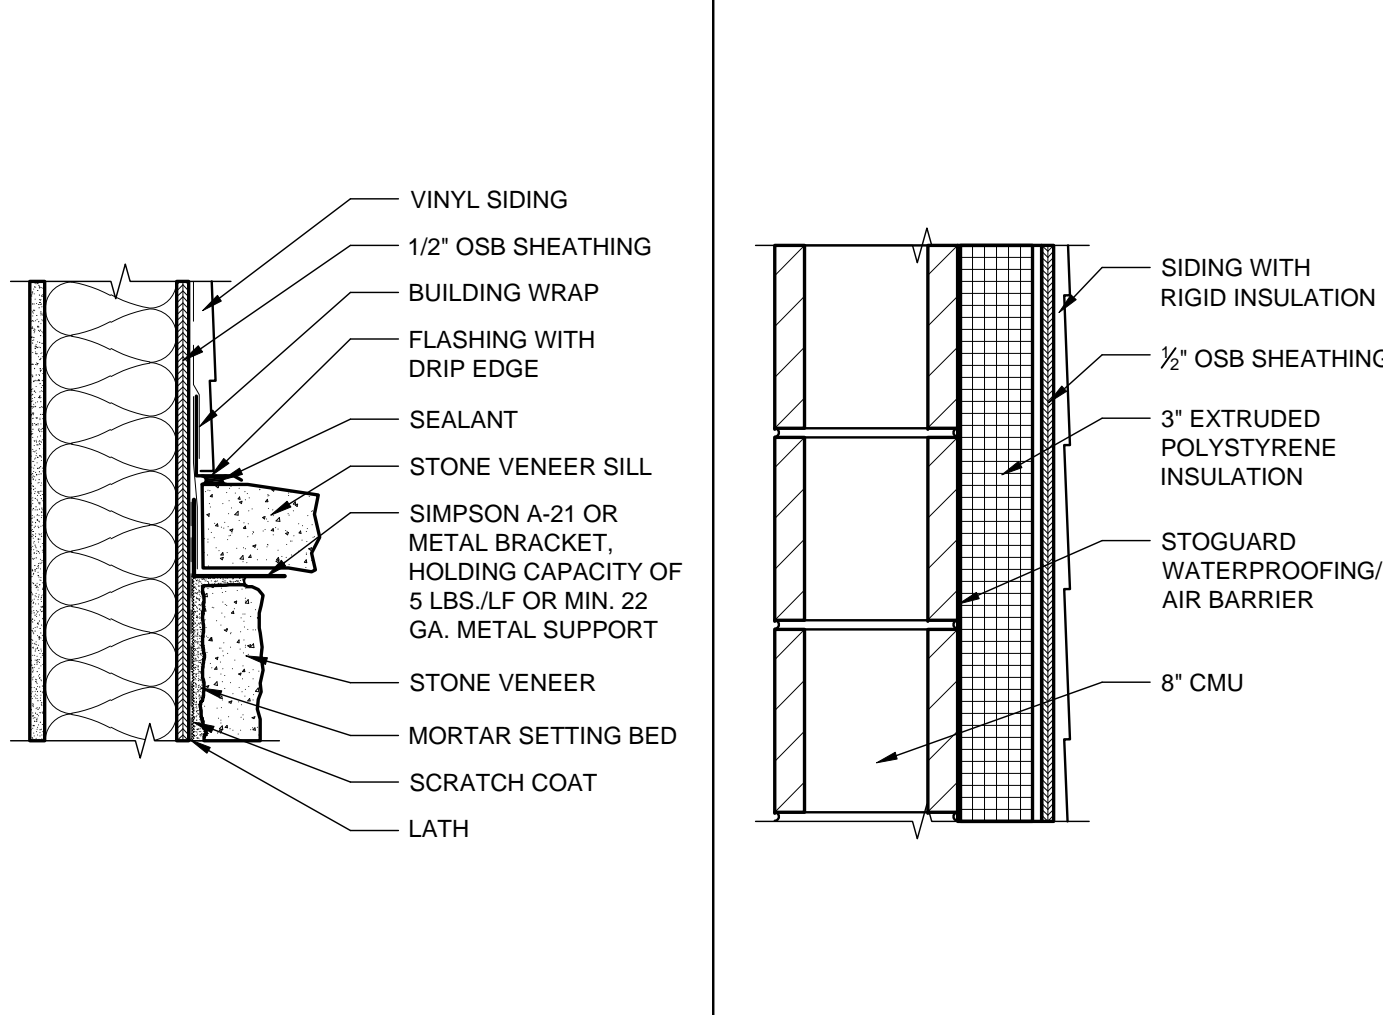


18 Section @ Closet
Scale: 3/4"=1'-0"

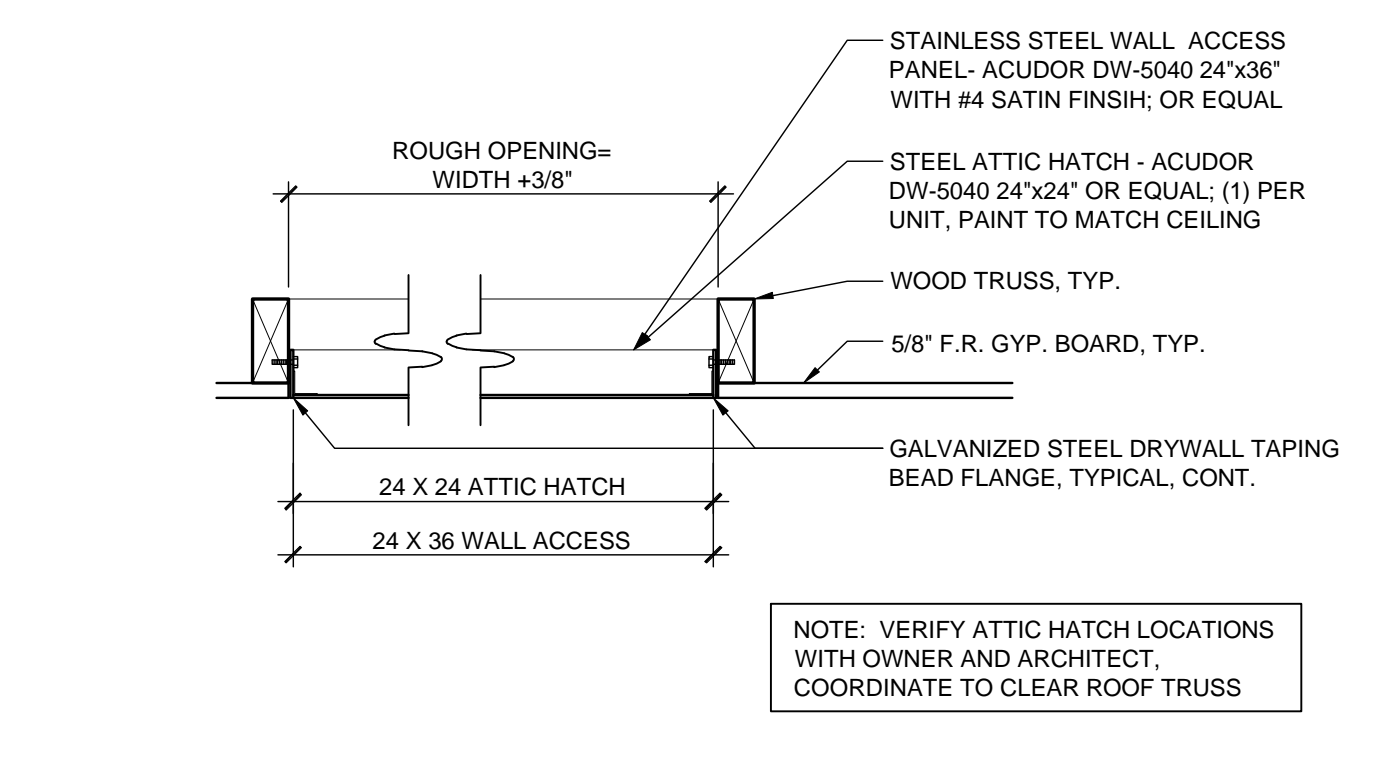


7 Attic Hatch, Typ.
Scale: 1 1/2"=1'-0"

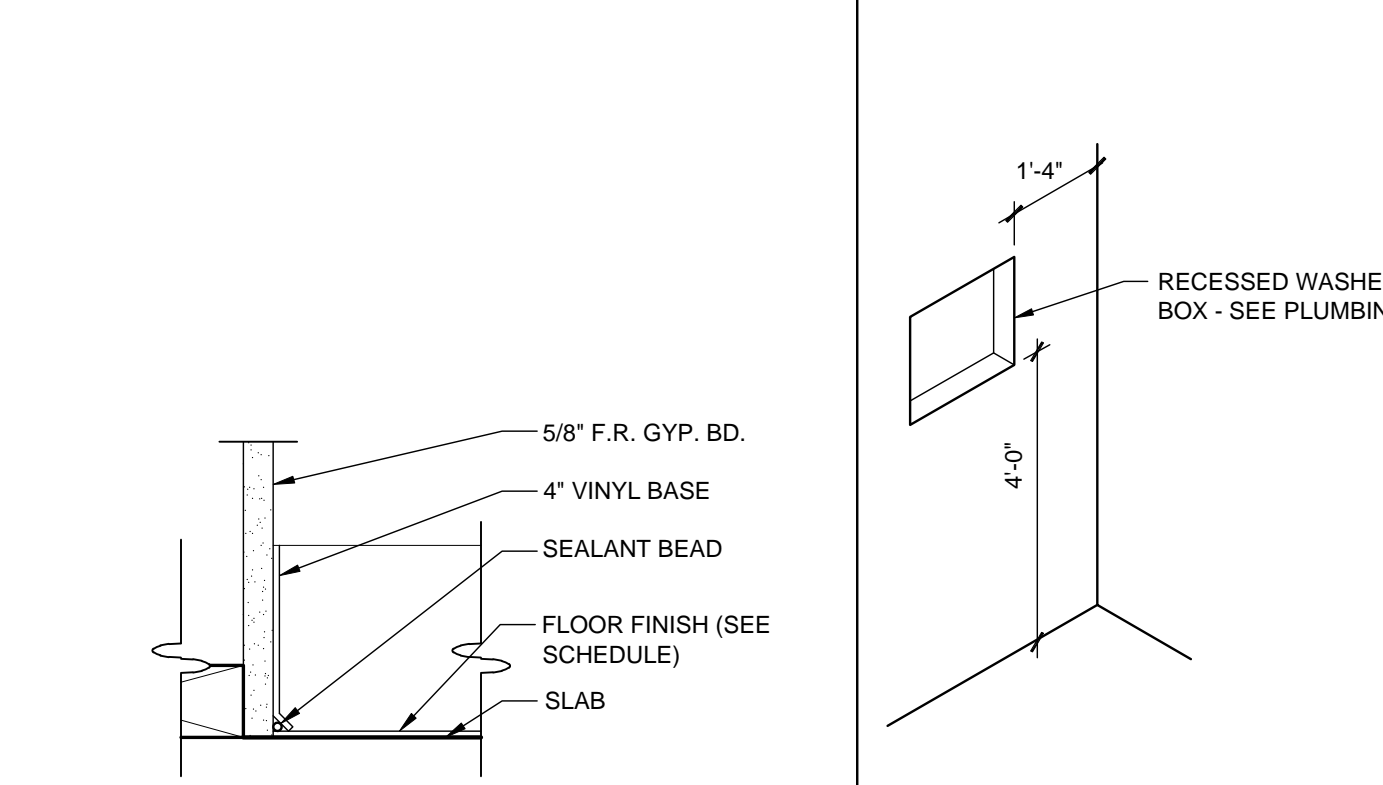

6 Vinyl Base
Scale: 3"=1'-0"

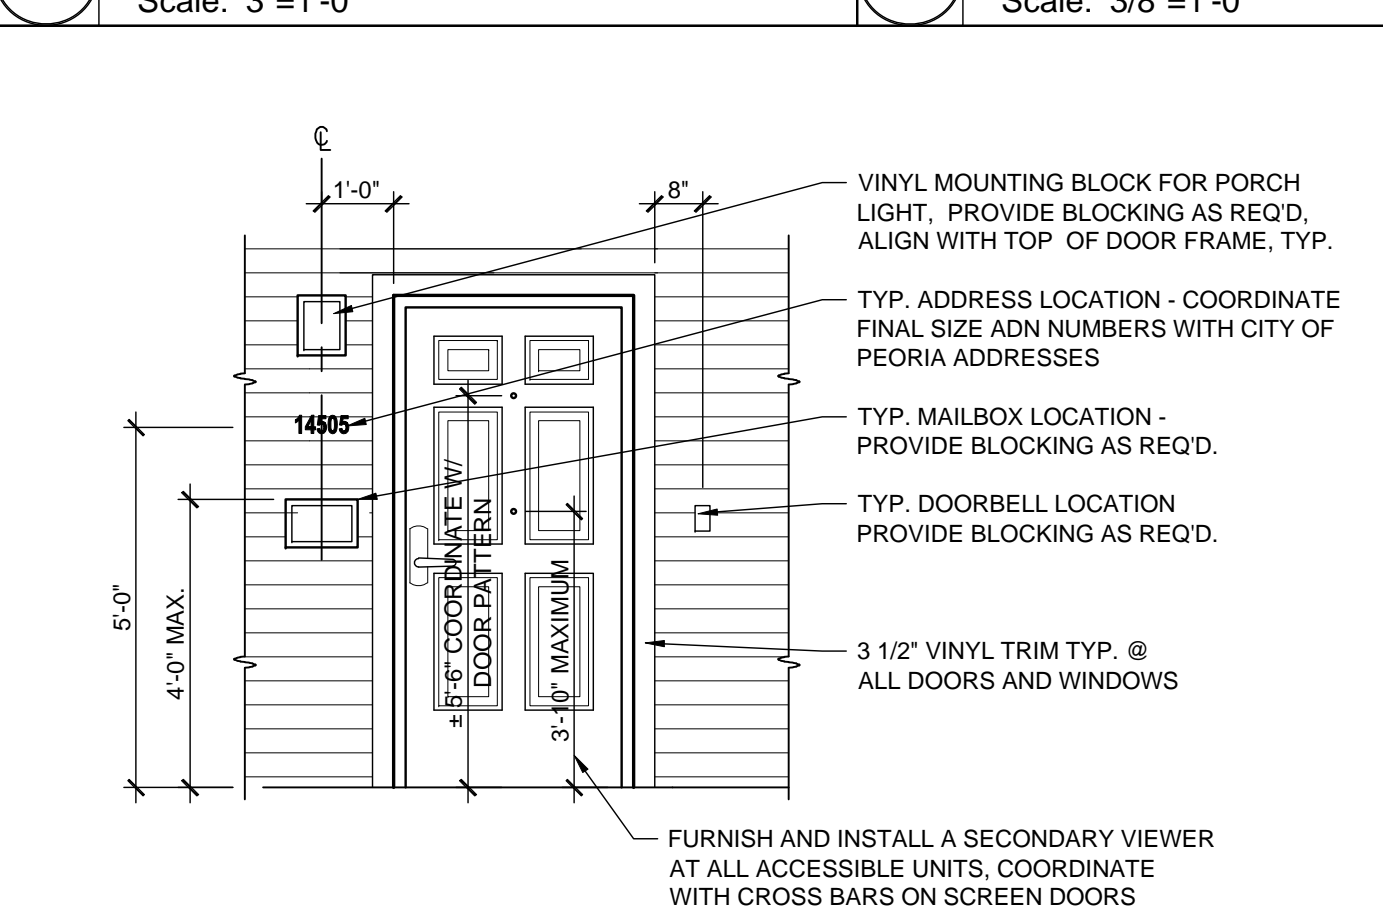


4 Front Door Accessories, Typ.
Scale: 3/8"=1'-0"

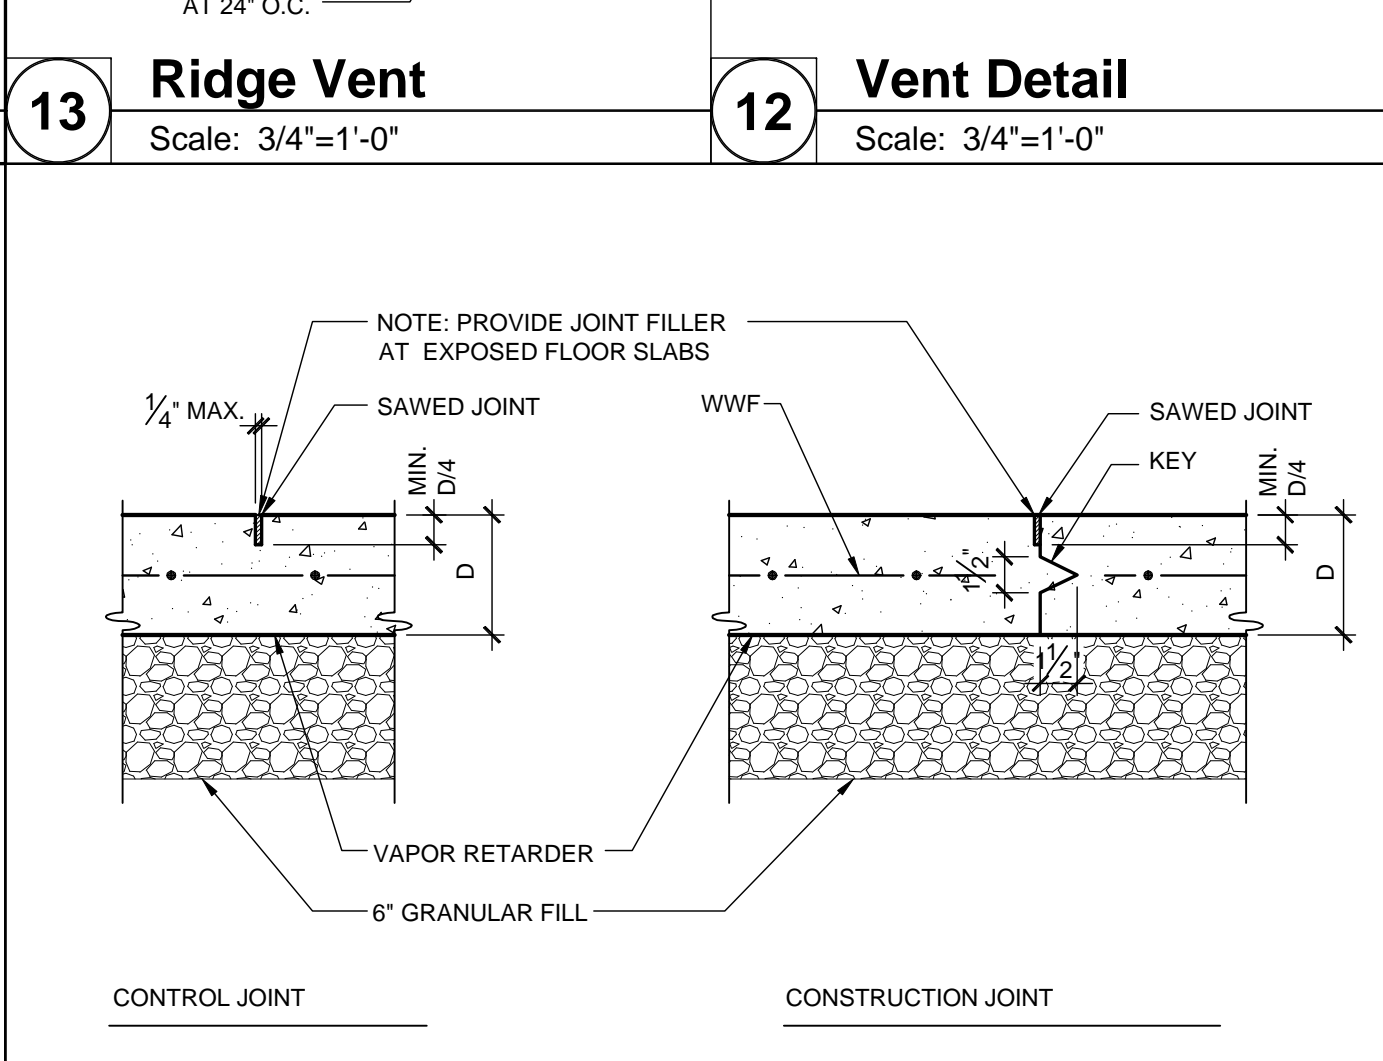


11 Typ. Joint Details
Scale: 1 1/2"=1'-0"

17b Stone Veneer Detail
Scale: 1 1/2"=1'-0"

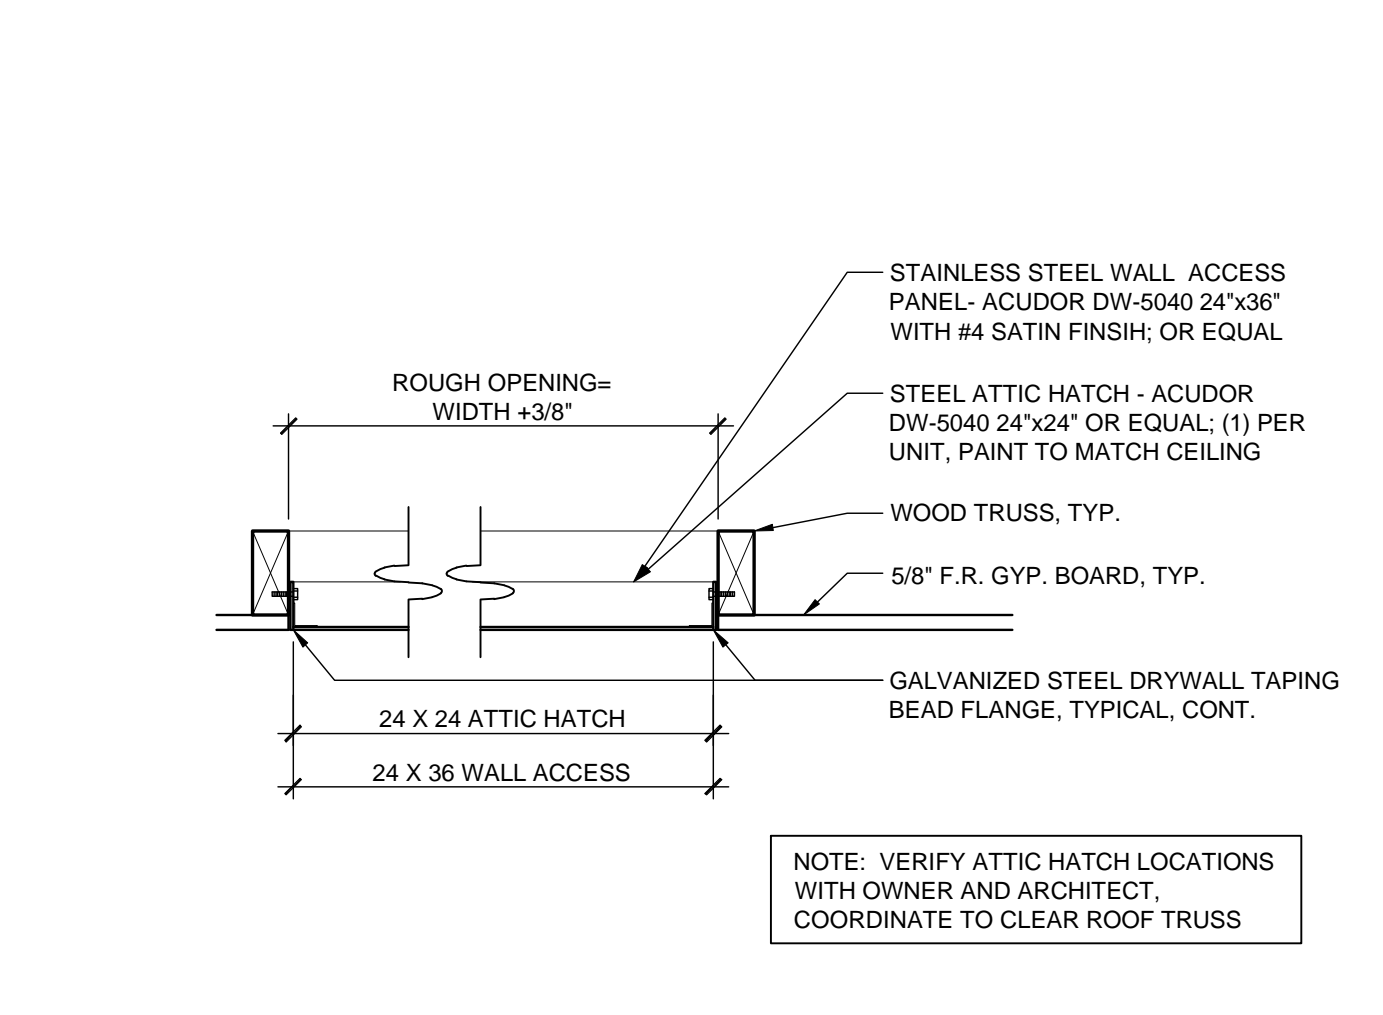

17a CMU Wall Detail
Scale: 1 1/2"=1'-0"

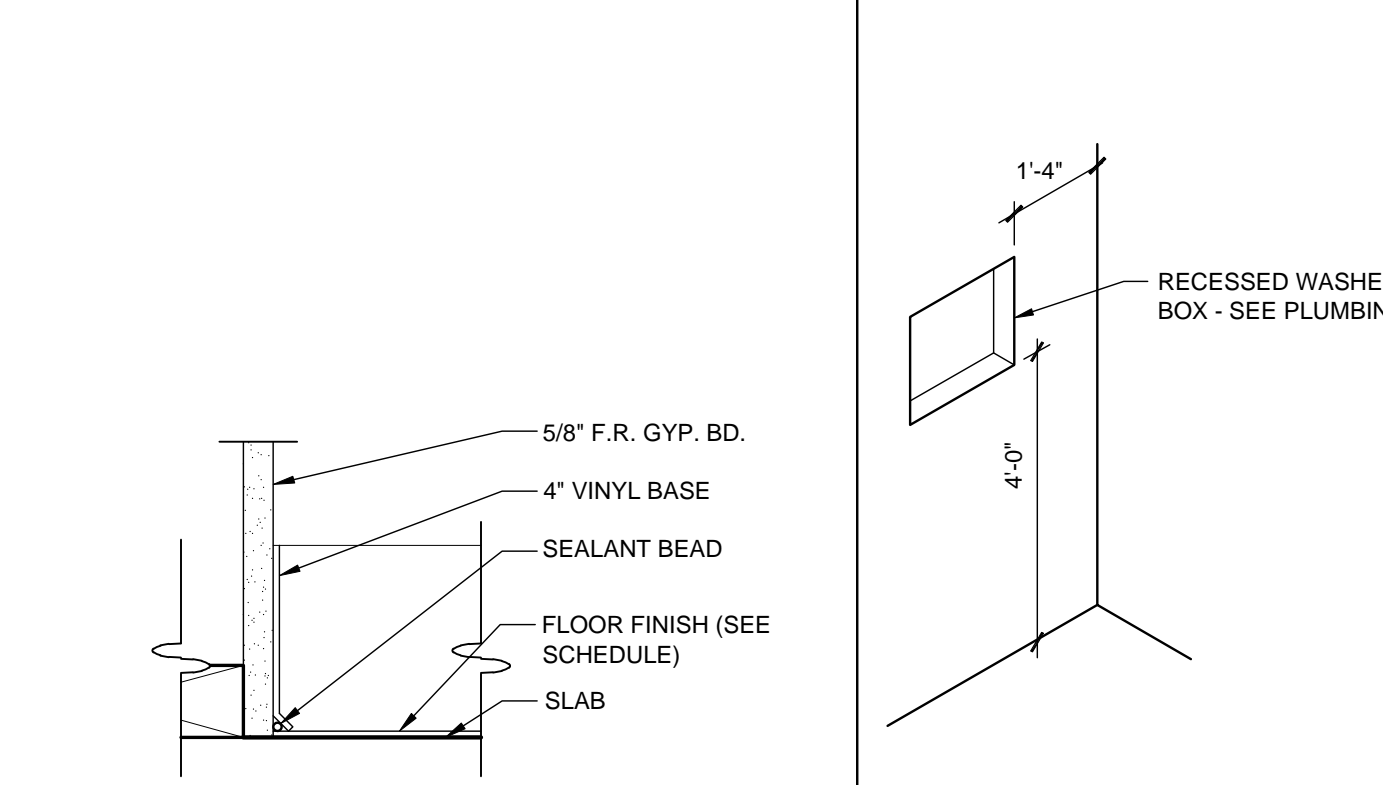

5 Washer Machine Box
Scale: 3/8"=1'-0"

ISSUE:
Date: Description:

Date:

Design/Drawn: KLD/DRD

Reviewed: EJB

Book No.:

SHEET TITLE:
MISC. DETAILS

SHEET NUMBER:

A5.2

SHEET OF

XRef Files: P:\peoria housing authority\2009\090282.00-pha - harrison phase 2 office & seniors\dwg\sheet\090282.00-AS WALL SECTIONS.DWG | DATE: 07/09/2009 | Time: 15:57 | jpollis | P:\peoria housing authority\2009\090282.00-pha - harrison phase 2 office & seniors\dwg\sheet\090282.00-AS WALL SECTIONS.DWG | DATE: 07/09/2009 | Time: 15:57 |