


Farnsworth
GROUP
7707 N. KNOXVILLE AVE., SUITE 100
PEORIA, ILLINOIS 61614
(309) 689-9888 / (309) 689-9820 Fax

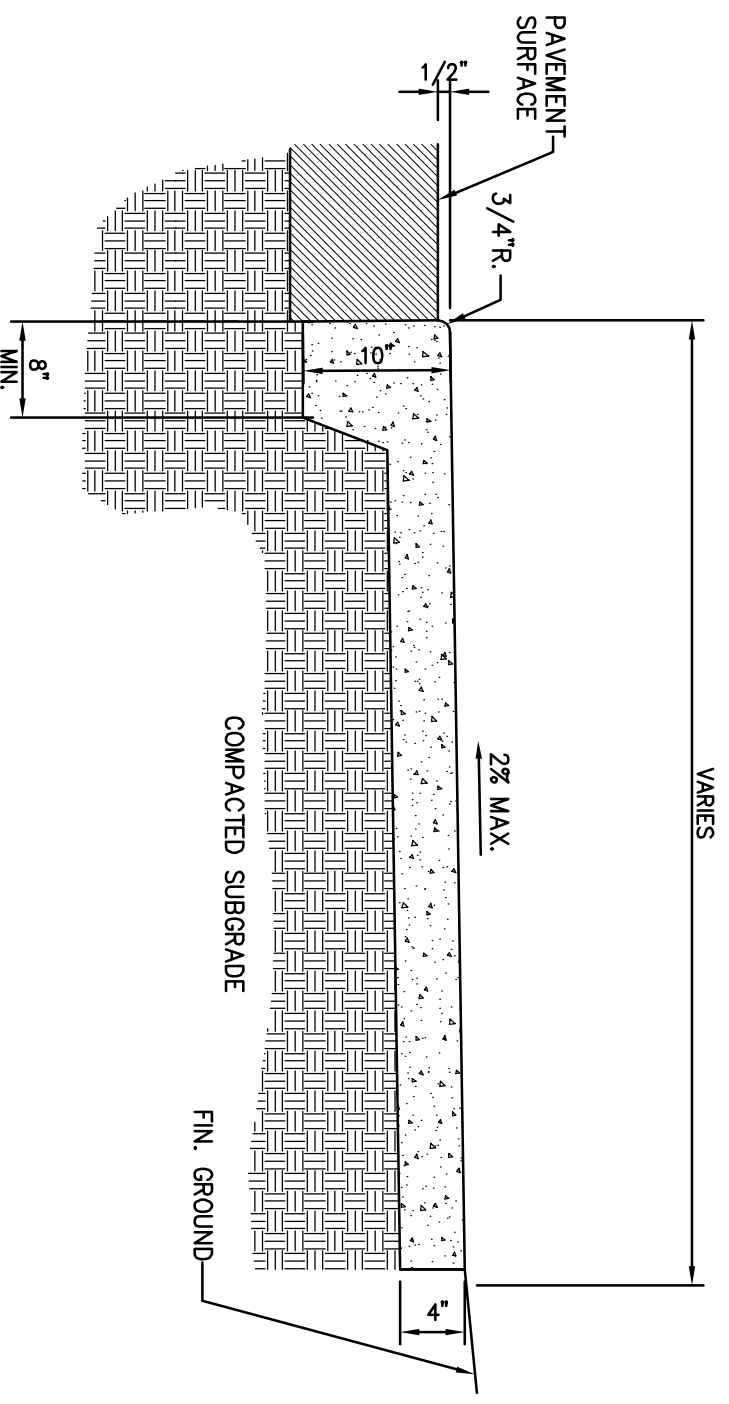

NOTES:

1. SIDEWALK SHALL BE TOOL JOINTED AT 5' MAXIMUM INTERVALS UNLESS NOTED OTHERWISE.
2. SUBGRADE TO BE COMPACTED TO A MINIMUM OF 95% STANDARD PROCTOR.
3. ALL CONCRETE SHALL BE CLASS SI - 3500 PSI.

1 **SIDEWALK ADJACENT TO PAVEMENT**
Scale: -NTS-

SUPPLEMENTAL DRAWING
C4.0 SITE DETAILS
HARRISON HOMES
REDEVELOPMENT

Project No: 0090282.00
Book No:
Drawn by: EMR
Reviewed: LMT
Date:
SD01 (C4.0)