


NOTE: THE WATER HEATER, ALONG WITH ALL ASSOCIATED POWER PLUMBING AND DRAINS SHALL BE RELOCATED TO THE CABINET NEXT TO THE SINK, AS SHOWN ON ELEVATION B.

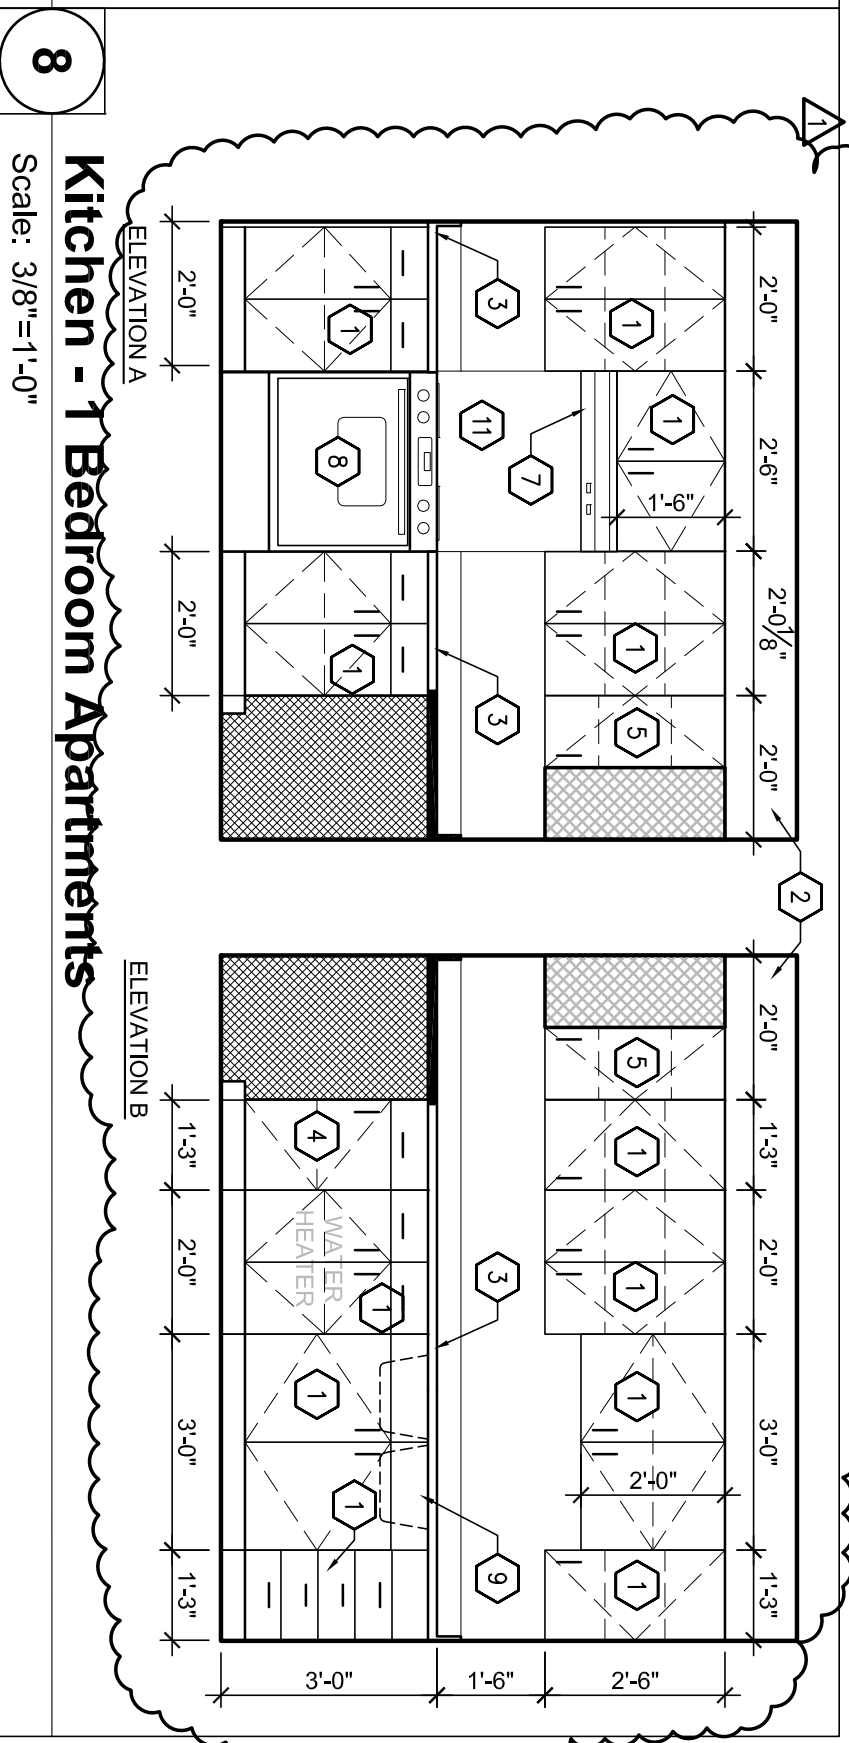

8

Kitchen - 1 Bedroom Apartments

Scale: 3/8"=1'-0"

Project No: 0090282.00
 Book No:
 Drawn by: JRC
 Reviewed:
 Date:

Peoria Housing Authority
 Peoria, IL
 Kitchen - 1 Bedroom Apartments

Farnsworth
 GROUP
 7707 N. KNOXVILLE AVE, SUITE 100
 PEORIA, ILLINOIS 61614
 (309) 689-9888 / (309) 689-9820 Fax