


ARCHITECTURAL AND STRUCTURAL ABBREVIATIONS

ABBREVIATIONS USED ON DRAWINGS IN GENERAL ARE LISTED BELOW.

AB	ANCHOR BOLT	CB	CHALKBOARD / CATCH BASIN	DIA / O	DIAMETER	FSR	FLEXIBLE SHEET ROOFING	K	THOUSAND	OPP	OPPOSITE	SCHED	SCHEDULE	TOS	TOP OF STEEL
@	AT	CFM	CUBIC FEET PER MINUTE	DIM	DIMENSION	FSSK	FLOOR SERVICE SINK	KIT	KITCHEN	OH	OVERHEAD	SD	STORM DRAIN / SMOKE DETECTOR	TV	TELEVISION
AC	AIR CONDITIONING	CH	CABINET HEATER	DIV	DIVISION	FT / '	FEET	L	LENGTH	OW	OPERABLE WALL	SECT	SECTION	TYP	TYPICAL
ACT	ACOUSTICAL CEILING TILE	CI	CAST IRON	DL	DEAD LOAD	FTG	FOOTING	LAM	LAMINATE (D)	OZ	OUNCE	SEW	SEWER	TS	TACK STRIP
AD	AREA DRAIN	CJ	CONTROL JOINT	DWG	DRAWING	FE	FIRE EXTINGUISHER	LAV	LAVATORY	PERF	PERFORATED	SHT	SHEET	UN	UNLESS OTHERWISE NOTED
ADJ	ADJUSTABLE	CL	CENTERLINE	DS	DOWNSPOUT	PEC	FIRE EXTINGUISHER CABINET	POUND	POUND	PL	PLATE / PROPERTY LINE	SIM	SIMILAR	UV	UNIT VENTILATOR
AFP	ABOVE FINISH FLOOR	CLR	CLEAR	E	EAST	GA	GALVE	LKR	LOCKER	PLAS	PLASTER	SP	SPACE	UR	URINAL
APP	ACCORDION FOLDING PARTITION	CLG	CEILING	EA	EACH	GALV	GALVANIZE (D)	LL	LIVE LOAD	P-LAM	PLASTIC LAMINATE	SPEC(S)	SPECIFICATION(S)	VCT	VINYL COMPOSITION TILE
AGG	AGGREGATE	CMP	CORRUGATED METAL PIPE	EF	EACH FACE	GB	GRAB BAR	LLH	LONG LEG HORIZONTAL	PLBG	PLUMBING	SPKR	SPEAKER	VCGWB	VINYL COVERED GYPSUM WALLBOARD
ALT	ALTERNATIVE / ALTERNATE	CMU	CONCRETE MASONRY UNIT	EJ	EXPANSION JOINT	GL	GLASS	LLV	LONG LEG VERTICAL	PLYWD	PLYWOOD	SQ	SQUARE	VERT	VERTICAL
ALUM	ALUMINUM	CO	CLEANOUT	EL	ELEVATION	GWB	GYPSUM WALLBOARD	LVR	LOUVER	PREFAB	PREFABRICATED	SQ FT / SF	SQUARE FEET	VIF	VERIFY IN FIELD
AP	ACCESS PANEL	COL	COLUMN	ELEC	ELECTRICAL	H	HEIGHT / HIGH	LW	LONG WAY	PSF	POUNDS PER SQUARE FOOT	SQ IN / SI	SQ INCHES	VIT	VITREOUS
APPROX	APPROXIMATE	COMP	COMPACTED	ELEV	ELEVATOR	HB	HOSE BIBB	M	METER / THOUSAND	PSI	POUNDS PER SQUARE INCH	SQ TD / SY	SQUARE YARDS	VOL	VOLUME
ARCH	ARCHITECTURAL	CONC	CONCRETE	ENGR	ENGINEER	HDW	HARDWARE	MAS	MASONRY	PVC	POLYVINYL CHLORIDE	SST	STAINLESS STEEL	VR	VAPOR RETARDER
ASPH	ASPHALT	CONST	CONSTRUCTION	EP	ELECTRICAL PANELBOARD	HM	HOLLOW METAL	MAT	MATERIAL	PVMT	PAVEMENT	ST	STORM / STREET	VS	VENT STACK
AV	AUDIO-VISUAL	CONT	CONTINUOUS / CONTINUE	EQ	EQUAL	HORIZ	HORIZONTAL	MAX	MAXIMUM	QT	QUARRY TILE	STD	STANDARD	W	WEST / WIDE / WIDTH
AWG	AMERICAN WIRE GAUGE	CONTR	CONTRACTOR	EQUIP	EQUIPMENT	HPT	HIGH POINT	MB	MARKER BOARD	R	RIBER	STL	STEEL	W /	WITH
AWT	ACOUSTICAL WALL TREATMENT	CORR	CORRUGATED	EW	EACH WAY	HS	HIGH STRENGTH	MECH	MECHANICAL	RA	RETURN AIR	STRUCT	STRUCTURAL	W / O	WITHOUT
L	ANGLE	CT	CERAMIC TILE	EMC	ELECTRIC WATER COOLER	HTG	HEATING	MFR	MANUFACTURER	RAD / R	RADIUS	SUSP	SUSPENDED	WB	WOOD BASE
&	AND	CC	CENTER TO CENTER	EFS	EXTERIOR INSULATION AND FINISH SYSTEM	HVAC	HEATING / VENTILATING / AIR CONDITIONING	MIN	MINIMUM	RB	RESILIENT BASE	SW	SHORT WAY / SIDEWALK	WC	WATER CLOSET / WIND COLUMN
BIT	BITUMINOUS	CU FT / CF	CUBIC FEET	HW	HOT WATER	IP	INSIDE DIAMETER	MISC	MISCELLANEOUS	RCP	REINFORCED CONCRETE PIPE	SYMM	SYMMETRICAL	WD	WOOD
BLDG	BUILDING	CU IN / CI	CUBIC INCH	EXH	EXHAUST	IN / "	INCH	MM	MILLIMETER	RD	ROOF DRAIN	T	TREAD	WH	WATER HEATER
BLKG	BLOCKING	CU YD / CY	CUBIC YARD	EXIST / EX	EXISTING	INCL	INCLUDED (D), (ING)	MO	MASONRY OPENING	REF	REFERENCE	T&B	TOP AND BOTTOM	WP	WORKING POINT
BM	BENCH MARK / BEAM	CW	COLD WATER	EXP	EXPANSION	INFO	INFORMATION	MET	METAL	REFR	REFRIGERATOR	T&G	TONGUE AND GROOVE	WSSK	WALL SERVICE SINK
BOS	BOTTOM OF STEEL	CWF	CEMENTITIOUS WOOD FIBER PENNY (NAILS, ETC.)	EXT	EXTERIOR	INSUL	INSULATION / INSULATE	N	NORTH	REINF	REINFORCING	TA	TOILET ACCESSORIES	WVF	WELDED WIRE FABRIC
BOT	BOTTOM	°	DEGREE	EXTN	EXTENSION	INT	INTERIOR	NIC	NOT IN CONTRACT	REQ'D	REQUIRED	TB	TACKBOARD	YD	YARD / YARD DRAIN
BRG	BEARING	D / C	DATA COMMUNICATIONS	FD	FLOOR DRAIN	INV	INVERT	NO / #	NUMBER	REV	REVISION(S)	TC	TOP OF CURB		
BRK	BRICK	DEPT	DEPARTMENT	FHC	FIRE HOSE CABINET	JB	JOIST BEARING	NOM	NOMINAL	RM	ROOM	TEL	TELEPHONE		
BR	BUILT-UP ROOF	DET	DETAIL	FIN	FINISH	JST	JOIST	NTS	NOT TO SCALE	RO	ROUGH OPENING	TER	TERAZZO		
CB	CABINET	DF	DRINKING FOUNTAIN	FIN	FINISH FLOOR	FLR	FLOOR	OC	ON CENTER	S	SOUTH	TOC	TOP OF CONCRETE		
CPT	CARPET			FLR	FLOOR	JST	JOIST	OD	OUTSIDE DIAMETER	SA	SUPPLY AIR	TOF	TOP OF FOOTING		
CATV	CABLE TELEVISION			FND	FOUNDATION	JT	JOINT	OPNG	OPENING	SAN	SANITARY	TOM	TOP OF MASONRY		

GENERAL NOTES:

- THE DRAWING & SPECIFICATIONS HAVE BEEN PREPARED TO MEET THE FOLLOWING CODES & GUIDELINES:
 - 2006 INTERNATIONAL BUILDING CODE
 - 2006 INTERNATIONAL MECHANICAL CODE
 - 2006 INTERNATIONAL ENERGY CONSERVATION CODE
 - 2009 NATIONAL ELECTRICAL CODE
 - 2004 ILLINOIS PLUMBING CODE
 - 1997 ILLINOIS ACCESSIBILITY CODE
- CONTRACTOR IS TO NOTIFY ARCHITECT IMMEDIATELY IF NON-CODE CONFORMING CONDITIONS ARE OBSERVED.
- THE DRAWINGS AND THE SPECIFICATIONS ARE CONSIDERED A SET. WHERE THERE IS A CONFLICT, THE DRAWINGS WILL GOVERN, EXCEPT WHERE DETERMINED OTHERWISE BY THE ARCHITECT. NOTIFY OF CONFLICTS IMMEDIATELY. DIMENSIONS ARE TO SUB-FLOORS, WALL STUDS, EXTERIOR SHEATHING AND CEILING. THE CONTRACTOR ASSUMES ALL RESPONSIBILITY FOR ACCURACY OF FIELD MEASUREMENTS AND CONDITIONS. CONTRACTOR SHALL ALSO FILE NECESSARY PLANS & APPLICATIONS FOR THE CITY BUILDING DEPARTMENTS AND PAY FOR AND OBTAIN ALL REQUIRED PERMITS.
- CONTRACTOR IS RESPONSIBLE FOR ALL CHANGES & DEVIATIONS FROM THESE DOCUMENTS IN THE FIELD. ALL CHANGES MUST BE APPROVED IN WRITING BY OWNER PRIOR TO MODIFICATIONS.
- MECHANICAL, ELECTRICAL, & PLUMBING SYSTEMS ARE SHOWN SCHEMATICALLY TO INDICATE INTENT & GENERAL SCOPE OF WORK & CODE COMPLIANCE. ALL PIPING, WIRING, ETC. TO BE CONCEALED IN NORMALLY OCCUPIED SPACES. CONTRACTOR MAY INSTALL PIPING & DUCTWORK WITHIN 5" OF LOCATION SHOWN TO AVOID CONFLICTS OR FOR CONVENIENCE.
- TENANT WILL SUPPLY LICENSED LABOR FOR CARPENTRY & ELECTRICAL ITEMS OF WORK. G.C. WILL COORDINATE LABOR & PROVIDE MATERIALS. ELECTRICAL LABOR WILL PROVIDE LIST OF MATERIALS REQUIRED. G.C. PERFORM TAKE-OFF & ESTIMATE MATERIAL FOR CARPENTRY SUPPLIES. FINISHES INCLUDING TAPE / MUD DRYWALL, BASE, CARPET & CEILINGS BY G.C.

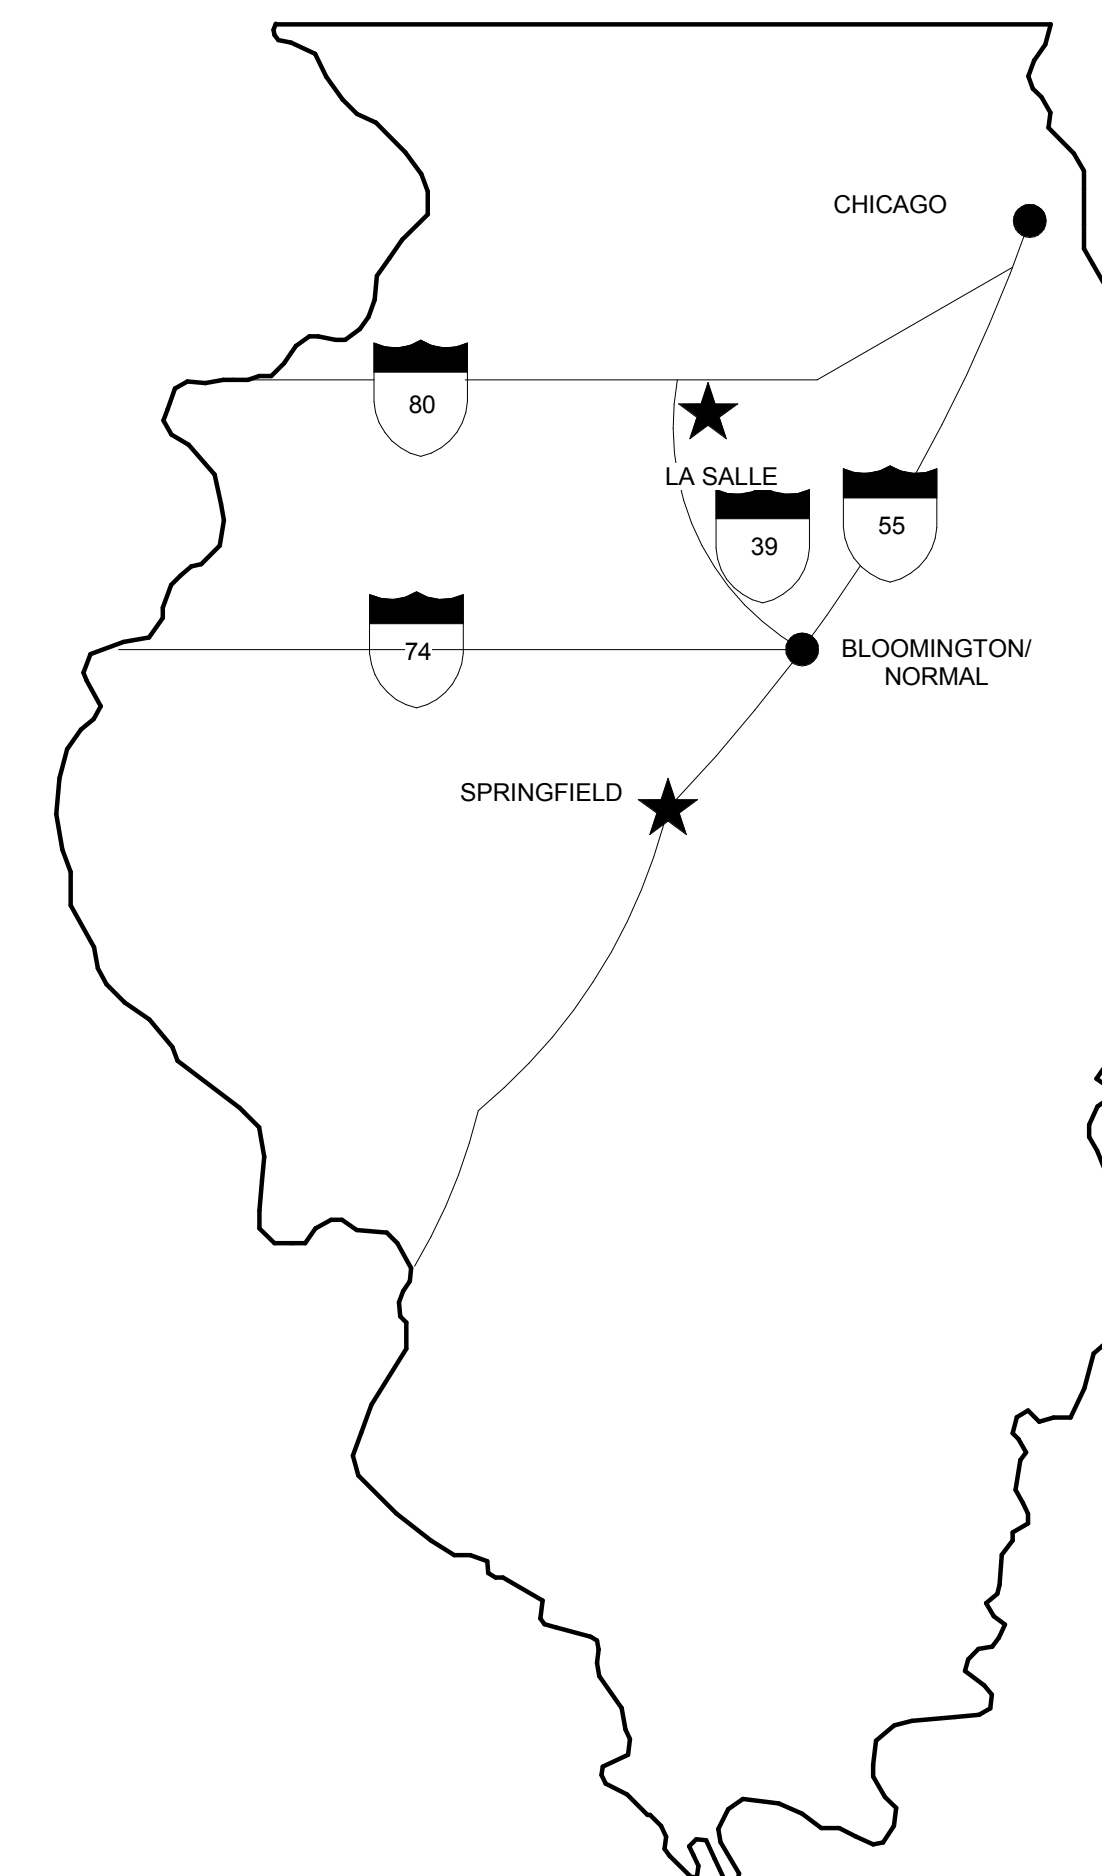


Melotte Morse Leonatti Parker



213 1/2 South Sixth Street
Springfield, Illinois 62701
Fax (217) 789-9518
Voice (217) 789-9515
www.mmlpltd-adg.com
architect@mmlpltd.com

Firm Registration #184-000252

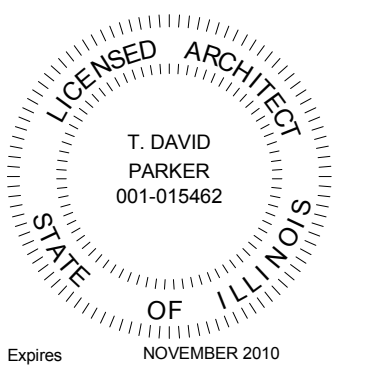

Expires NOVEMBER 2010

Signature & Date

BID SET



Abbreviations, Location & General Notes



CC La Salle Renovation



2900 West Heading Ave.
West Peoria, IL 61604

Al Halverson,
Facilities & Special
Projects Director,
Diocese of Peoria
(309) 636-8088



May 29, 2009



G-2

MMLP # 108099