



**TYPICAL BUILDING SECTION**  
SCALE: 1/4" = 1'-0"

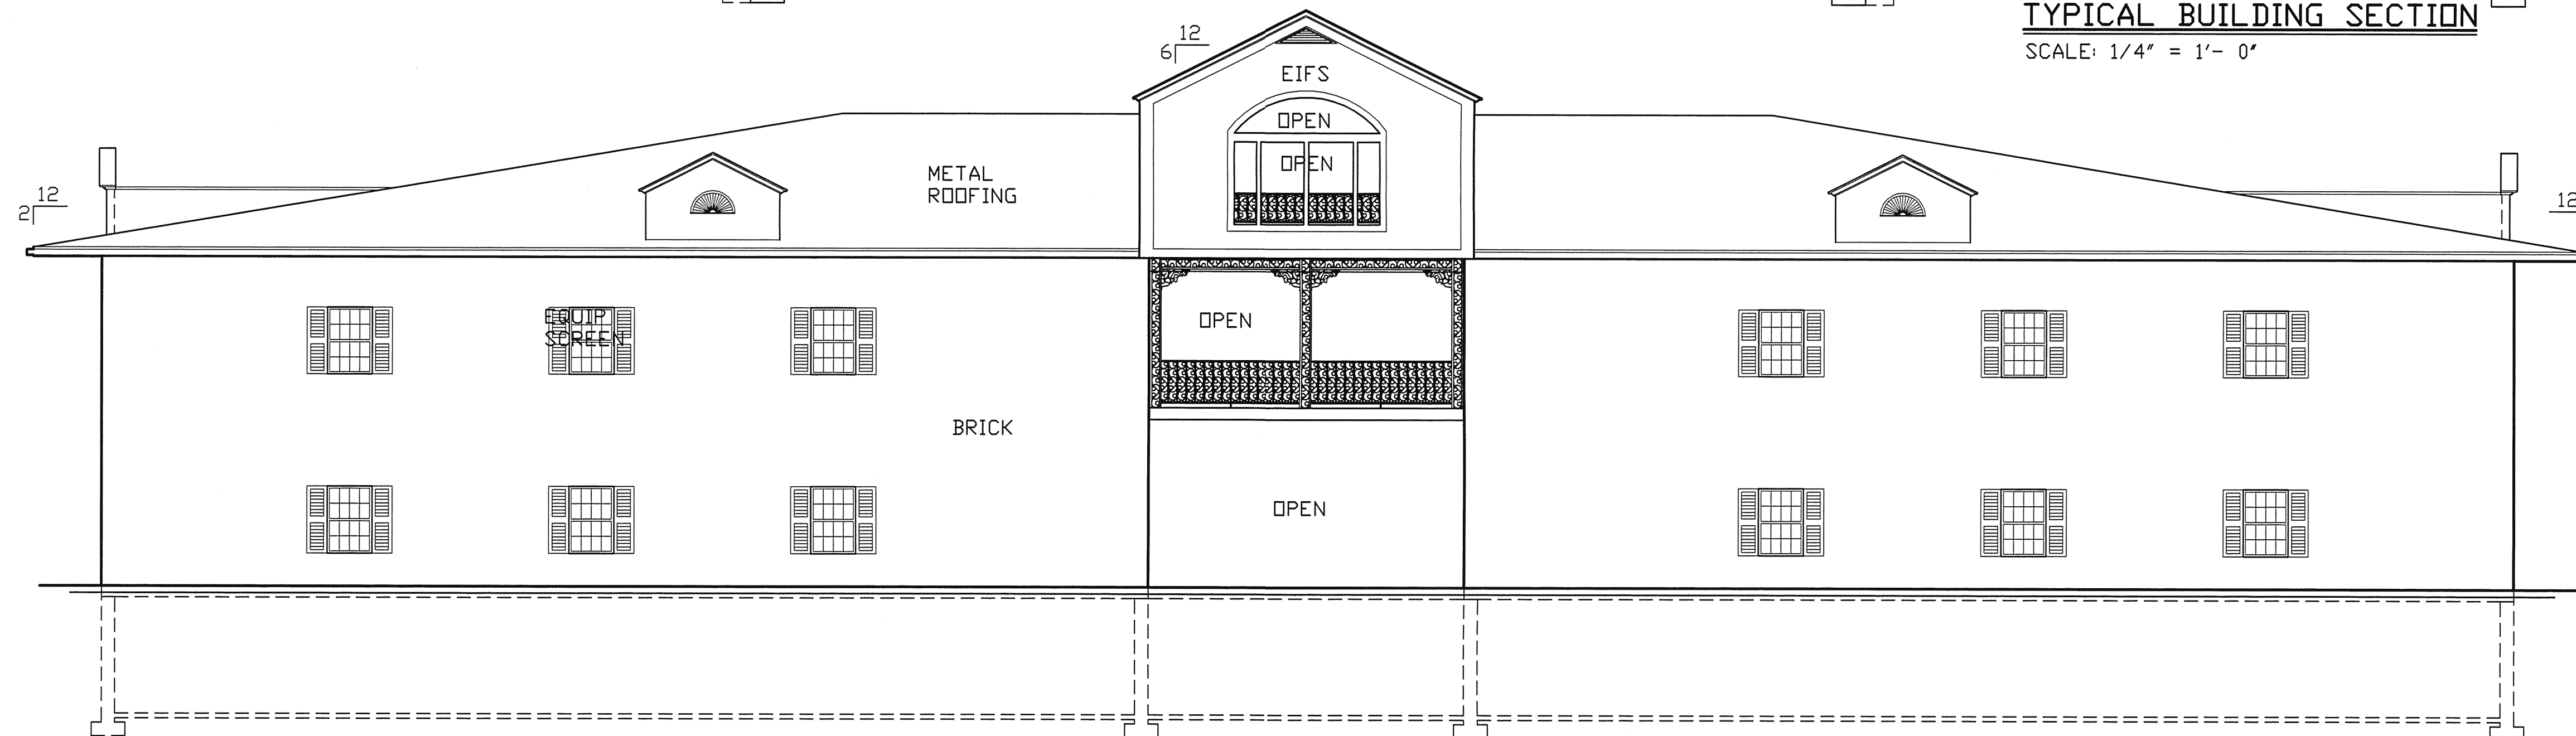

**PARKING LOT - LOOKING WEST**  
SCALE: 1/8" = 1'-0"

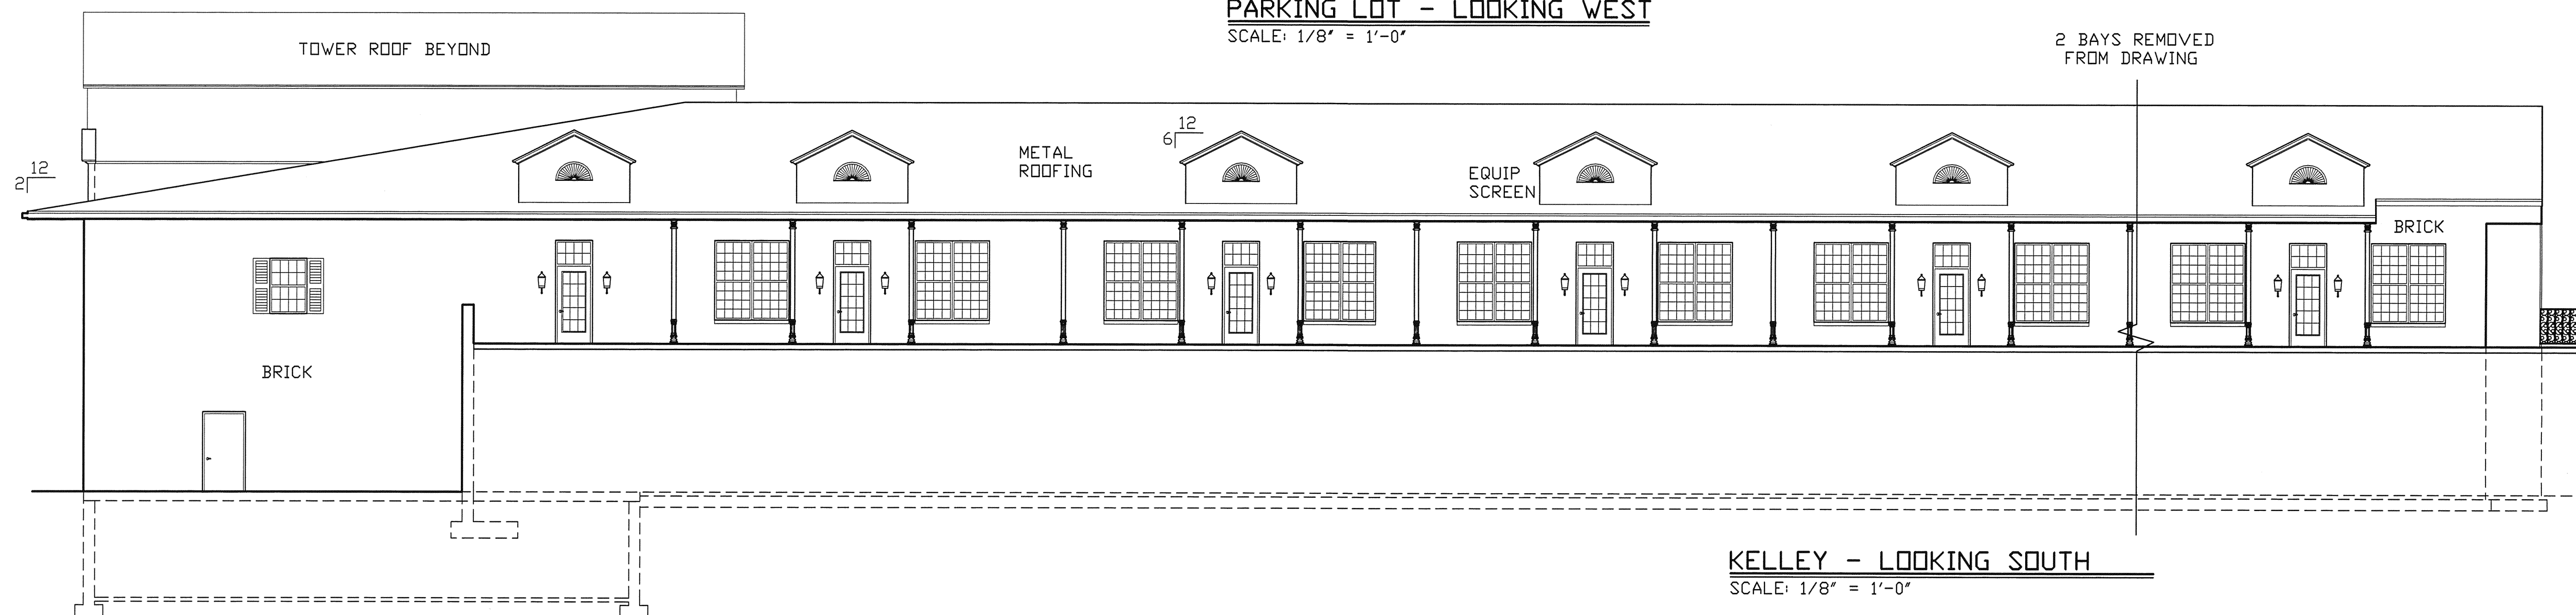

**KELLEY - LOOKING SOUTH**  
SCALE: 1/8" = 1'-0"

PRELIMINARY UNTIL SIGNED	
APPROVED FOR CONSTRUCTION	X / /
OWNER'S REP.	X / /
CONTRACTOR	X / /
ARCHITECT	X / /

REVISIONS:	
△ / /	
△ / /	
△ / /	
△ / /	

THIS DRAWING, THE CONCEPT, IDEAS, AND INFORMATION CONTAINED HEREIN ARE THE PROPERTY OF THE ARCHITECT AND ARE NOT TO BE COPIED, DUPLICATED, OR USED IN ANY FASHION, FOR DISCUSSION, OR CONSTRUCTION WITHOUT WRITTEN PERMISSION.