

PRELIMINARY UNTIL SIGNED
 APPROVED FOR CONSTRUCTION


X	OWNER'S REP.
X	CONTRACTOR
X	ARCHITECT

REVISIONS:

△	/	/
△	/	/
△	/	/
△	/	/
△	/	/

DATE: 6/ 4/04

SHEET:
8
 of
 10

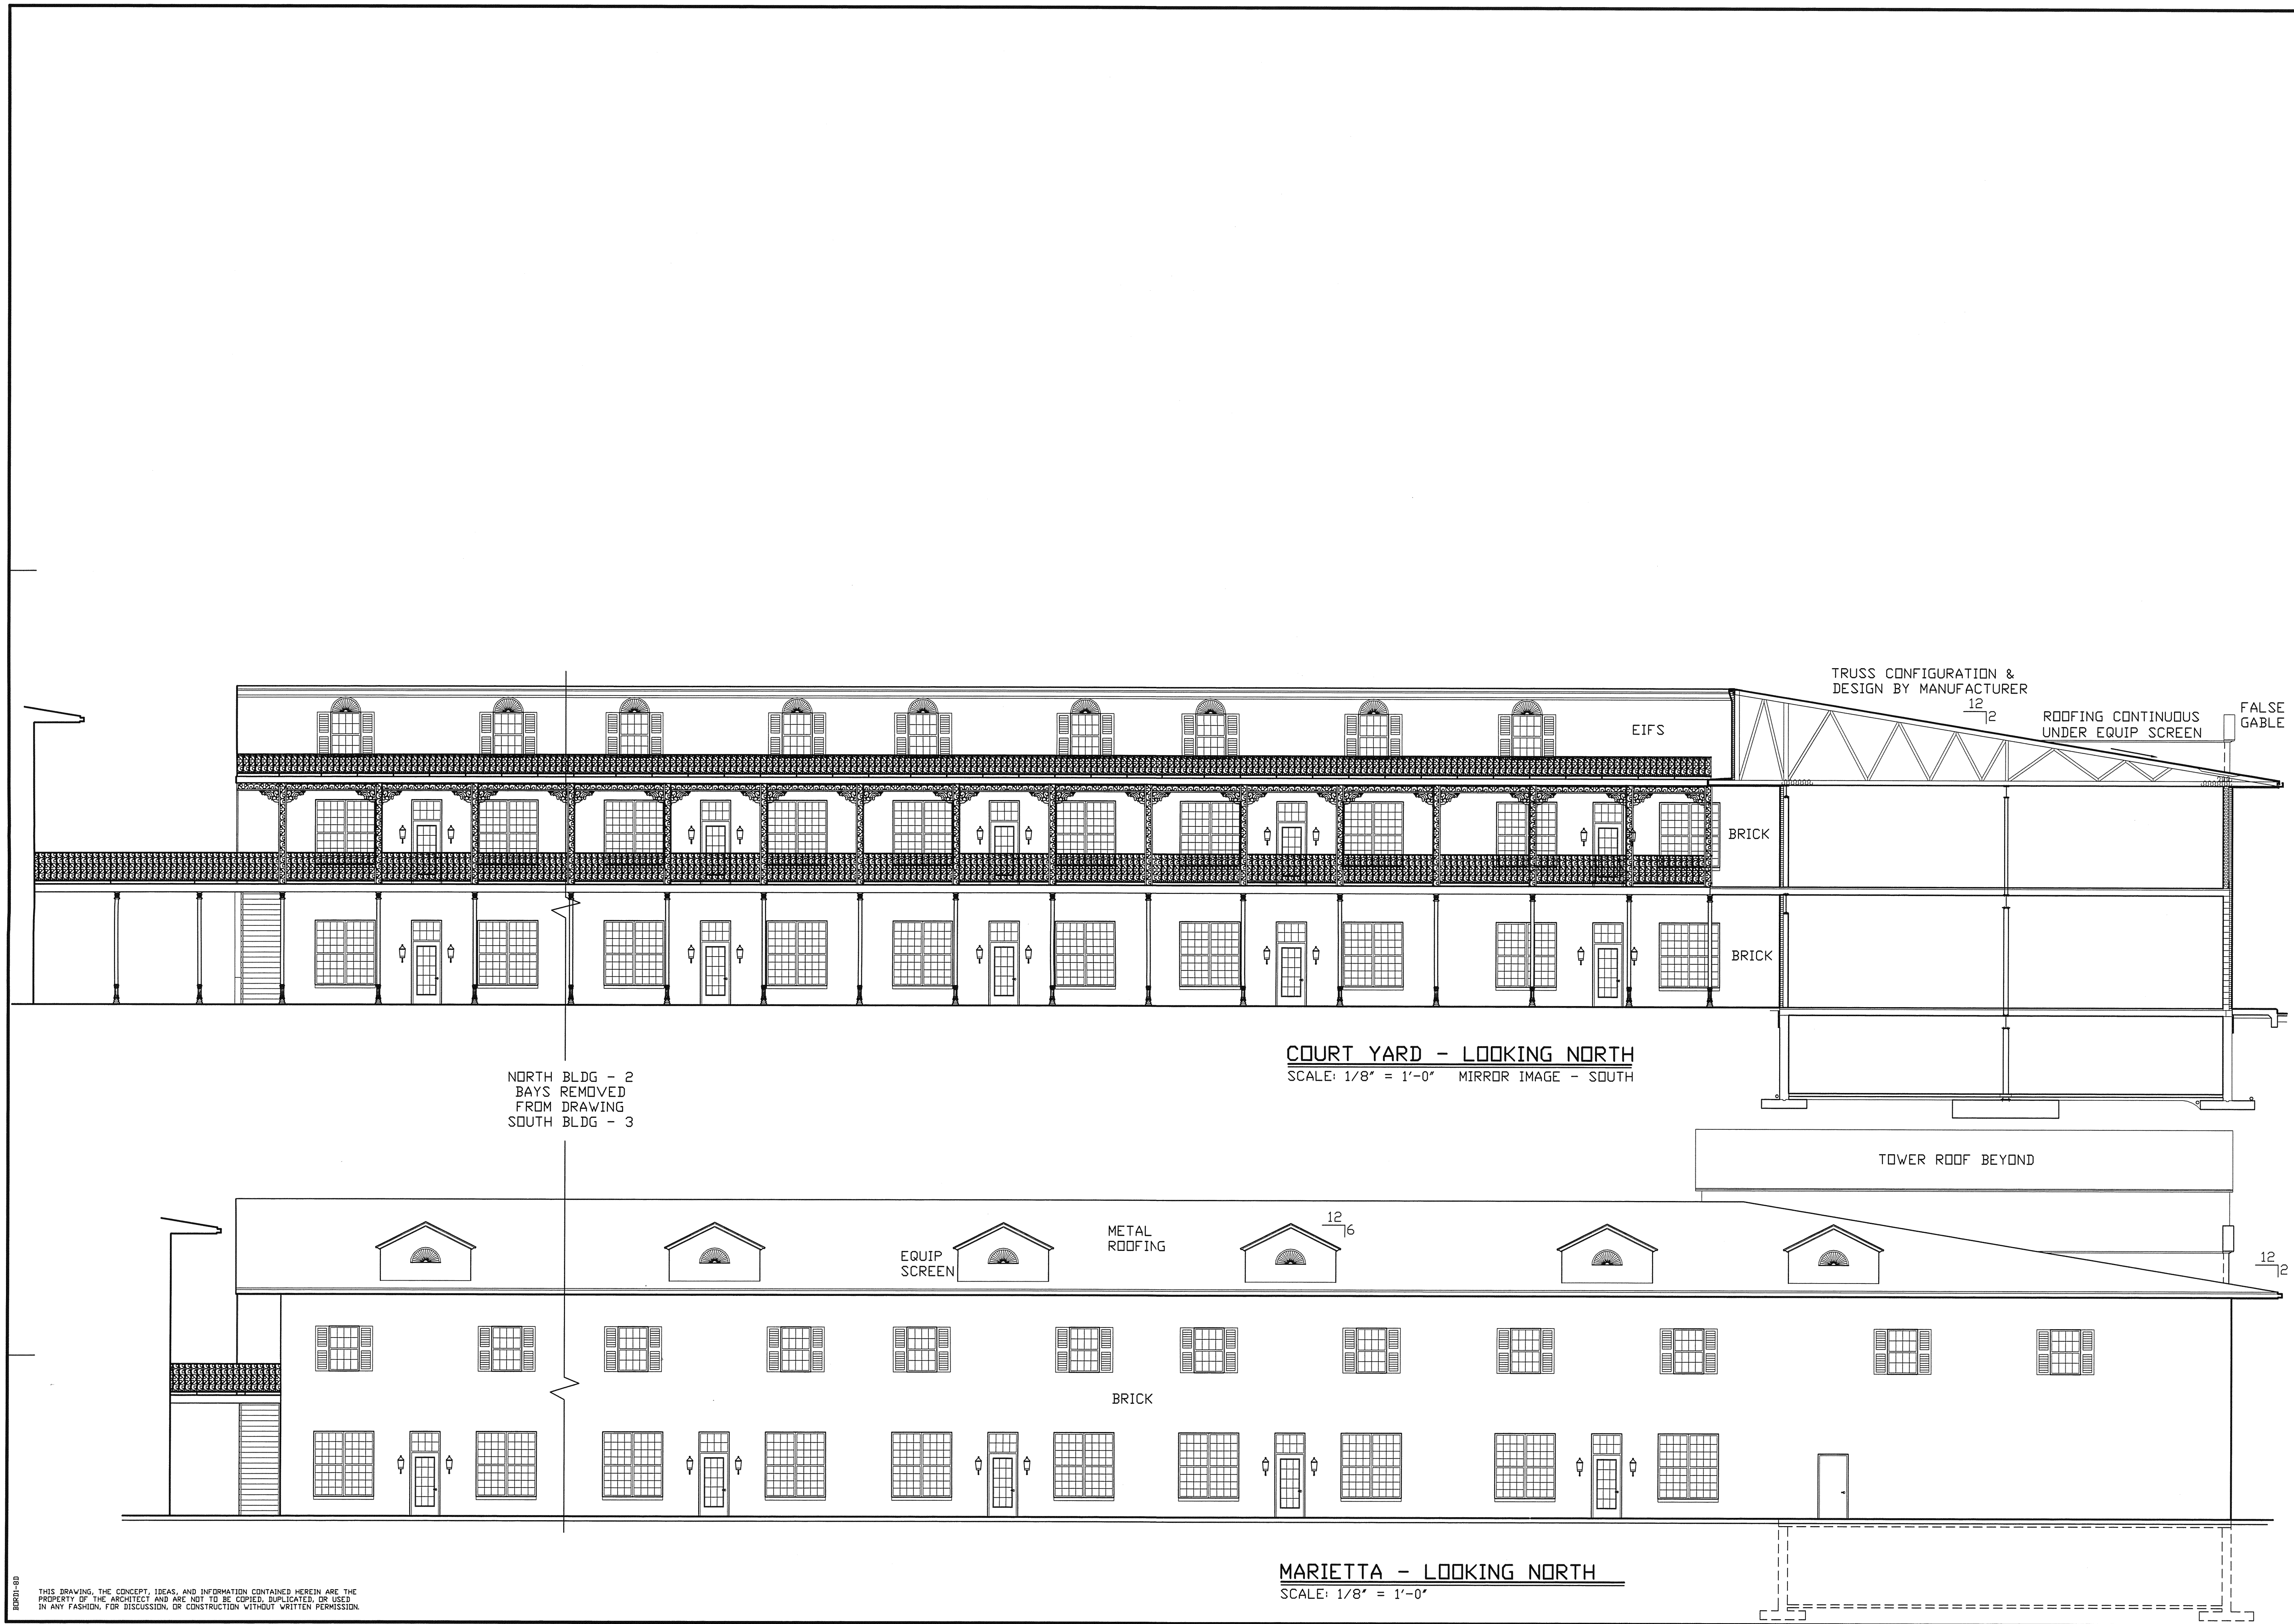

BRD1-03
 THIS DRAWING, THE CONCEPT, IDEAS, AND INFORMATION CONTAINED HEREIN ARE THE PROPERTY OF THE ARCHITECT AND ARE NOT TO BE COPIED, DUPLICATED, OR USED IN ANY FASHION, FOR DISCUSSION, OR CONSTRUCTION WITHOUT WRITTEN PERMISSION.