


CENTER WALK-THRU @ ELEVATOR
SCALE: 1/4" = 1'-0"

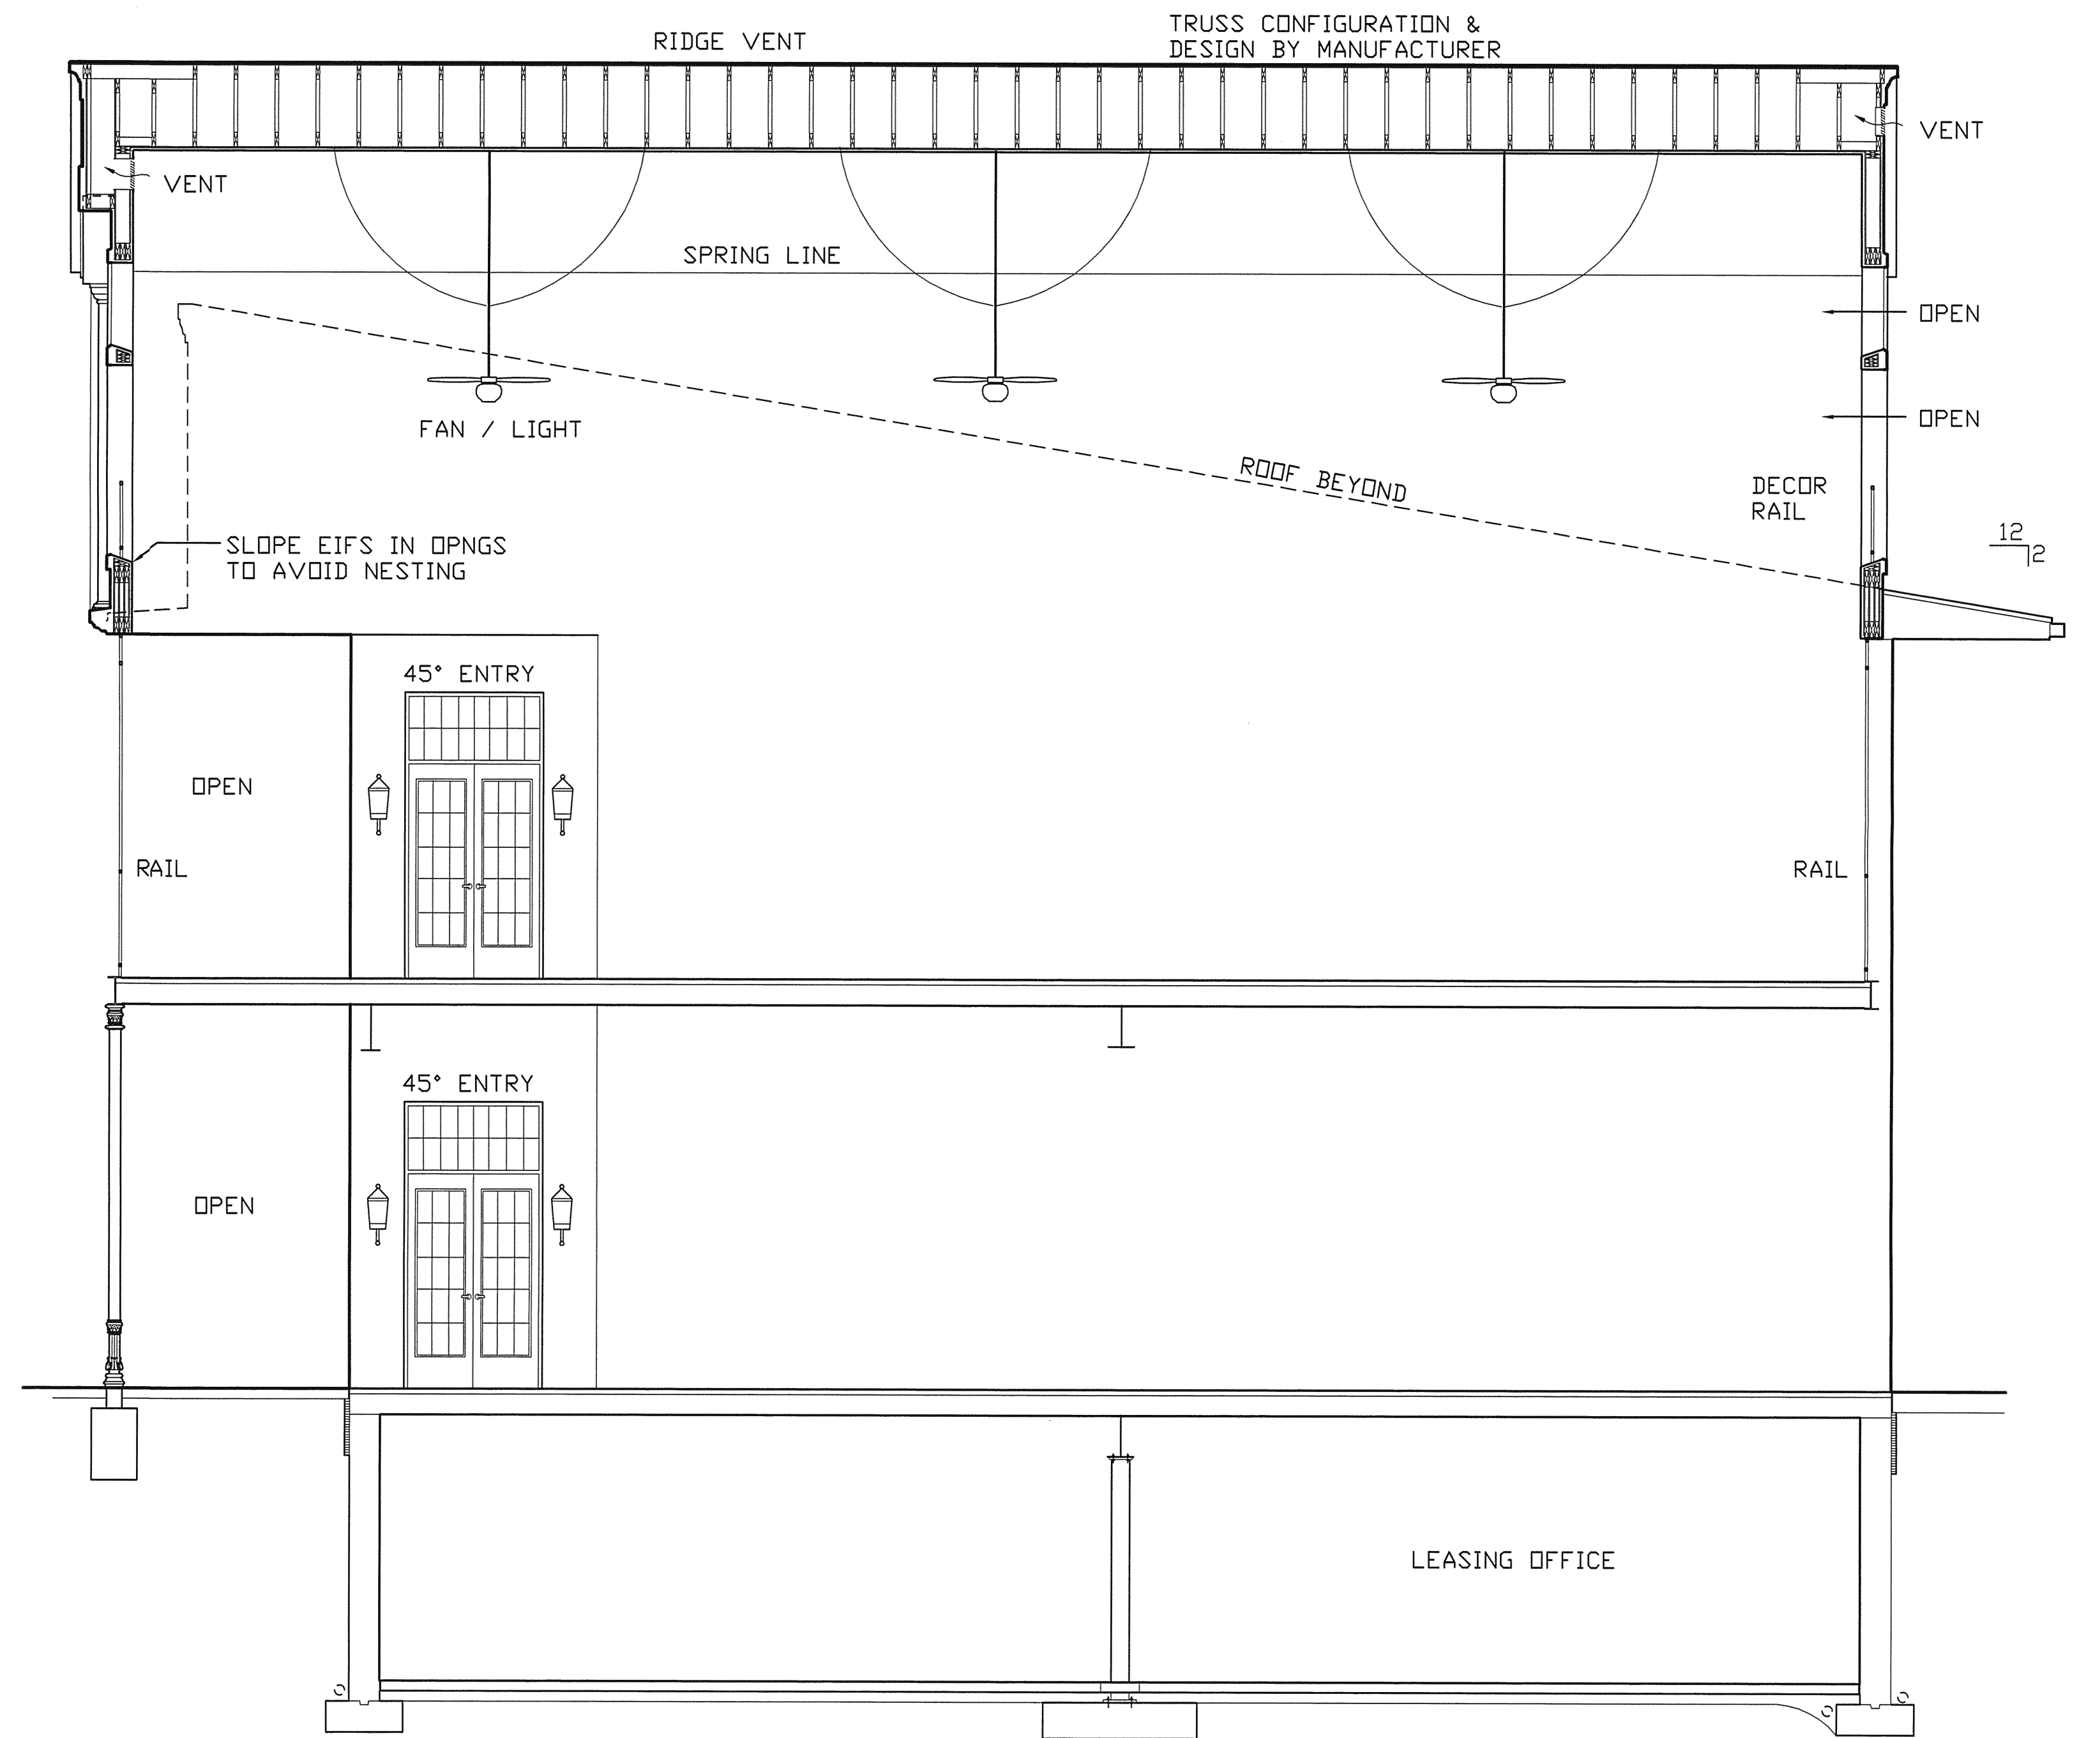

CENTER WALK-THRU
SCALE: 1/4" = 1'-0"

ERR01-49
THIS DRAWING, THE CONCEPT, IDEAS, AND INFORMATION CONTAINED HEREIN ARE THE PROPERTY OF THE ARCHITECT AND ARE NOT TO BE COPIED, DUPLICATED, OR USED IN ANY FASHION, FOR DISCUSSION, OR CONSTRUCTION WITHOUT WRITTEN PERMISSION.

PRELIMINARY UNTIL SIGNED APPROVED FOR CONSTRUCTION

X	OWNER'S REP.
X	CONTRACTOR
X	ARCHITECT

REVISIONS:

△	/	/
△	/	/
△	/	/
△	/	/
△	/	/